

2X6 PERIMETER WALLS

SALES FLOOR PLAN

DRAWING TITLE:


DRAWING FILE INFORMATION:

STANDARD AS OF REVISION DATE

PRODUCT: FAIRPOINT SERIES	DESRIIP.: 1560-2A	MODEL NO.: FPT15602A
	SQUARE FT.: 890 / 949	DATE: 01-12-17
DRAWN BY:	SHEET: 1-A	REVISED: 07-24-23



9998 OLD PLACERVILLE ROAD
Sacramento, CA. 95827
Phone: (916) 363-2681; Fax: (916) 363-4537
www.claytonhomes.com www.karstenhomes.com

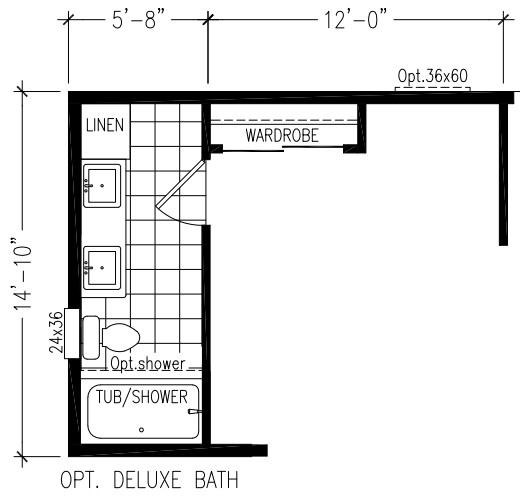

9998 OLD PLACERVILLE ROAD
 Sacramento, CA. 95827
 Phone: (916) 363-2681; Fax: (916) 363-4537
 www.claytonhomes.com www.karstenhomes.com


DRAWING
 TITLE:

OPT. SALES FLOOR PLAN


DRAWING FILE INFORMATION:

STANDARD AS OF REVISION DATE


PRODUCT: FAIRPOINT SERIES	DESRIIP.: 1560-2A	MODEL NO.: FPT15602A
	SQUARE FT.: 890	DATE: 01-12-17
DRAWN BY:	SHEET:	REVISED: 06-22-23

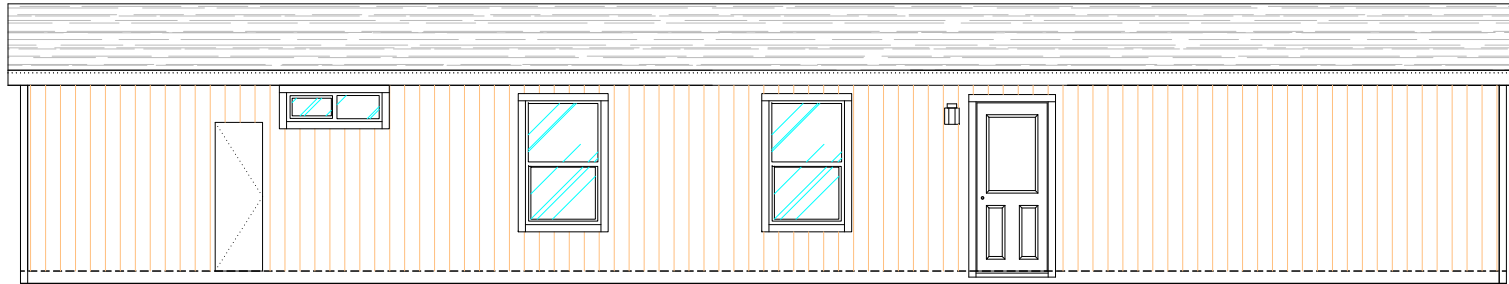


REAR SIDEWALL ELEVATION STD

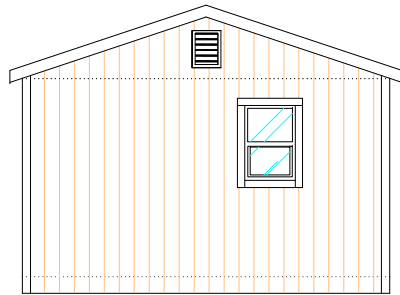

REAR ENDWALL ELEVATION

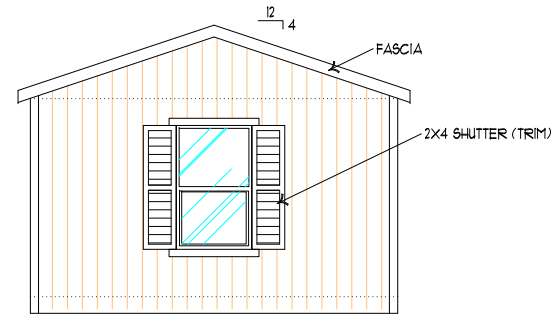

FRONT ENDWALL ELEVATION - STD

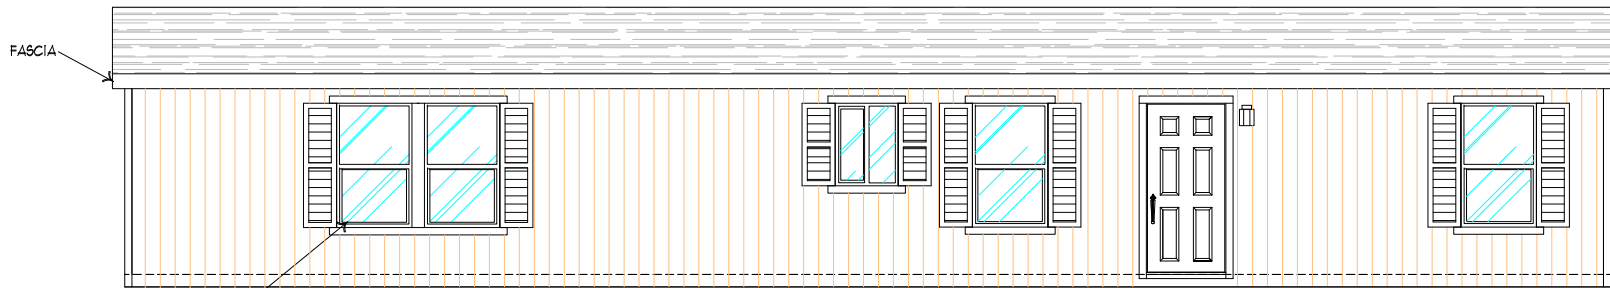

SIDEWALL ELEVATION - STD

(ELEVATION SHOWN W/ OPT. WINDOW)



9998 OLD PLACERVILLE ROAD
 Sacramento, CA. 95827
 Phone: (916) 363-2681; Fax: (916) 363-4537
 www.claytonhomes.com www.karstenhomes.com

DRAWING
 TITLE:

EXTERIOR ELEVATIONS

DRAWING FILE INFORMATION:

STANDARD AS OF REVISION DATE

PRODUCT:
 FAIRPOINT SERIES

DESRI.:
 1560-2A


MODEL NO.:
 FPT15602A

DRAWN BY:


SHEET:
 2-A

DATE:
 01-12-17


REVISED:
 7-13-23

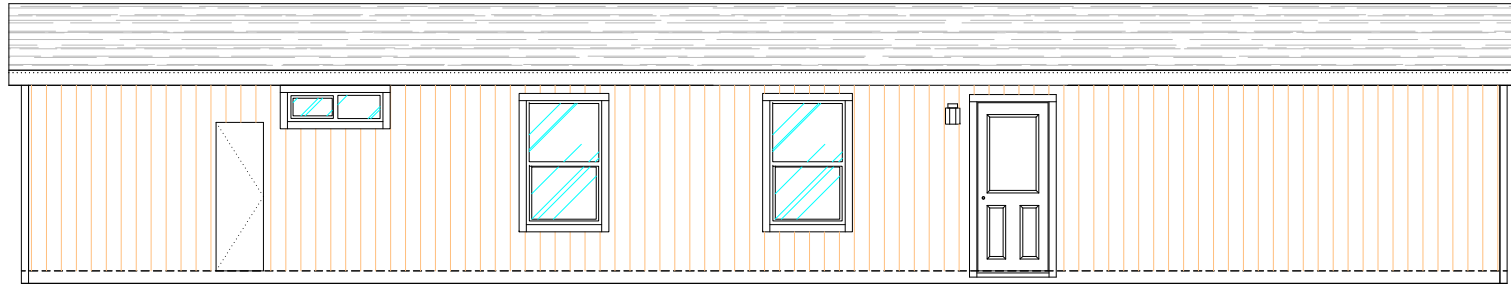


REAR SIDEWALL ELEVATION STD

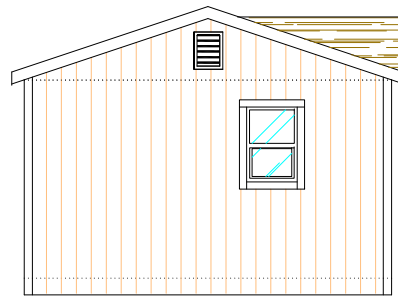

REAR ENDWALL ELEVATION

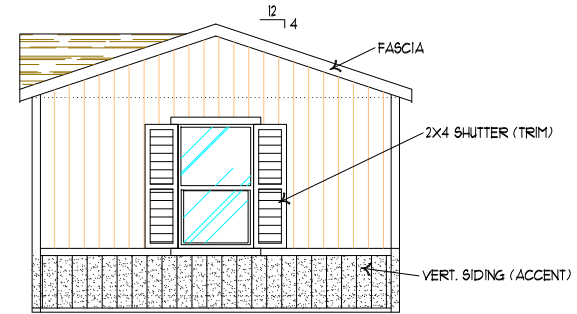

**FRONT ENDWALL ELEVATION
(PAINTED WAINSCOT & 8' DORMER)**

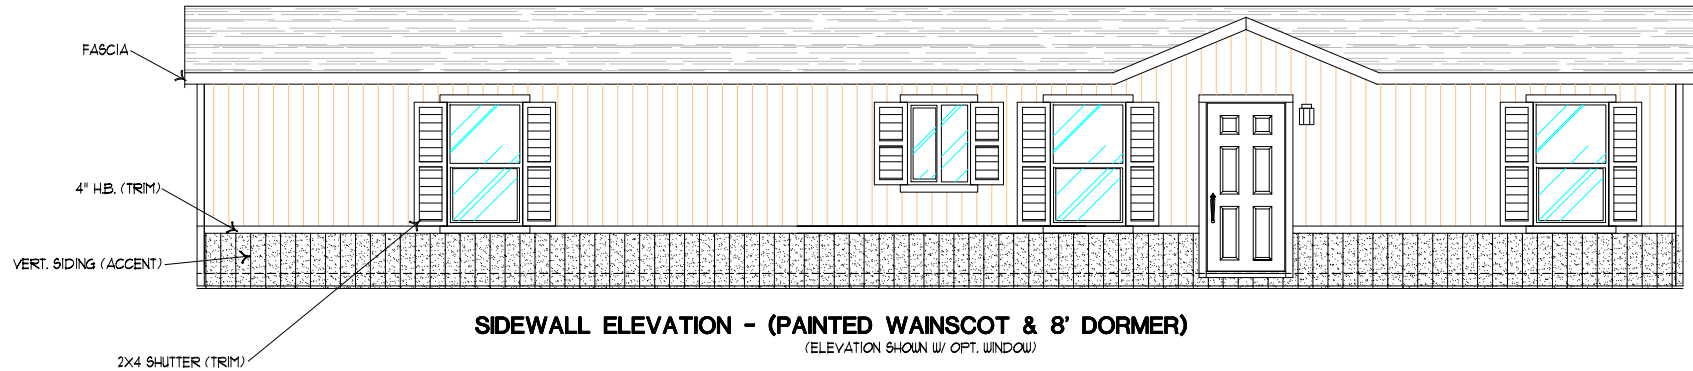

SIDEWALL ELEVATION - (PAINTED WAINSCOT & 8' DORMER)
(ELEVATION SHOWN W/ OPT. WINDOW)



9998 OLD PLACERVILLE ROAD
Sacramento, CA. 95827
Phone: (916) 363-2681; Fax: (916) 363-4537
www.claytonhomes.com www.karstenhomes.com

DRAWING
TITLE:

OPT. EXTERIOR ELEVATIONS

DRAWING FILE INFORMATION:

STANDARD AS OF REVISION DATE

PRODUCT:

FAIRPOINT SERIES

DESIP.:

1560-2A

SQUARE FT.:

DRAWN BY:

SHEET:

2-B


MODEL NO.:

FPT15602A

DATE:


01-12-17

REVISED:

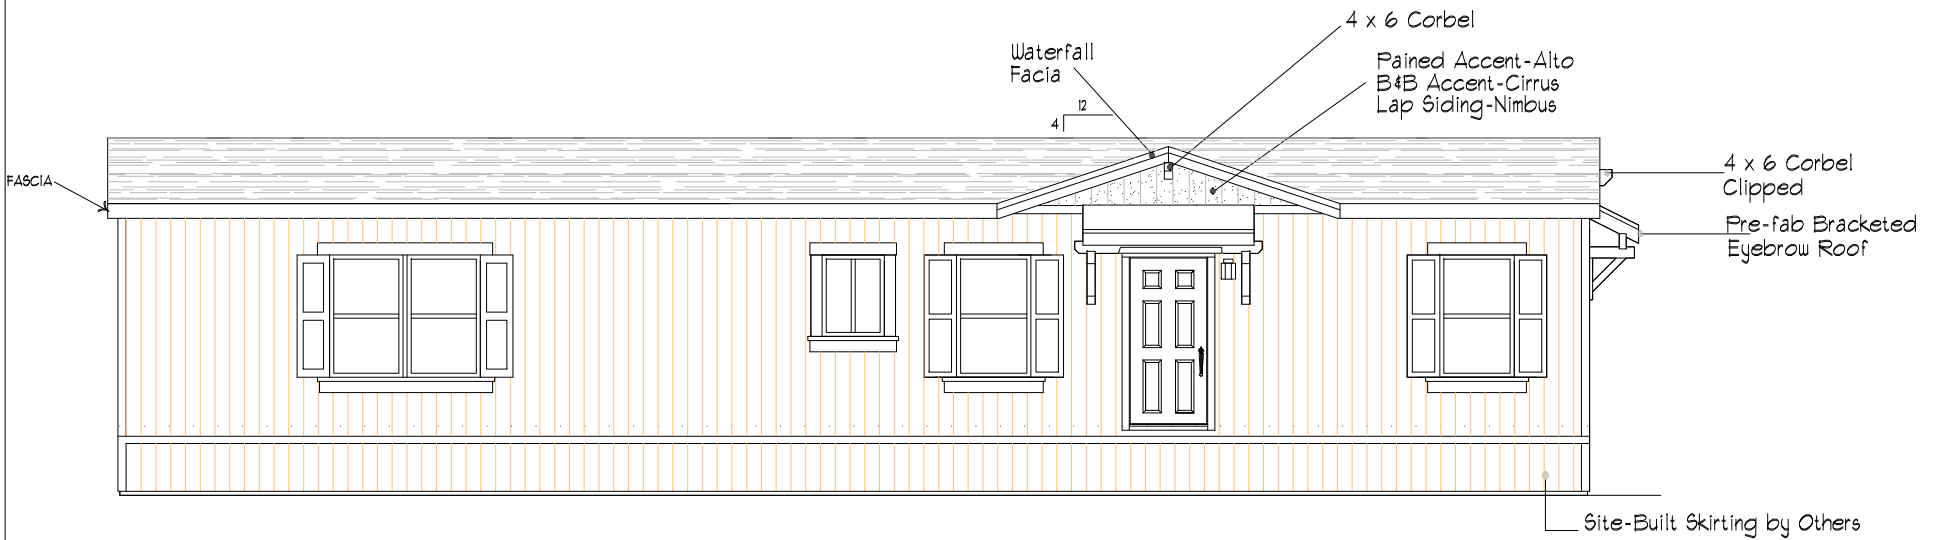


Sidewall Elevation

(ELEVATION SHOWN W/ 9'-0" CEILING)

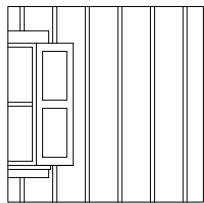


the Cirrus

board and batt siding @ 16" o.c.

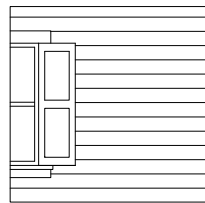

the Nimbus

Lap siding

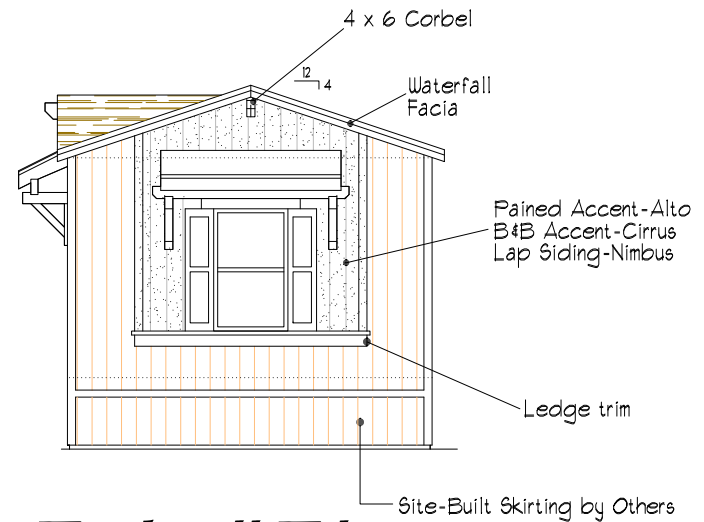

Endwall Elevation

(ELEVATION SHOWN W/ EYEBROW)



9998 OLD PLACERVILLE ROAD
 Sacramento, CA. 95827
 Phone: (916) 363-2681; Fax: (916) 363-4537
 www.claytonhomes.com www.karstenhomes.com

DRAWING
 TITLE:

ELEVATION-4

DRAWING FILE INFORMATION:

STANDARD AS OF REVISION DATE

PRODUCT:
 FAIRPOINT SERIES

DESRIP.:
 1560-2A

MODEL NO.:
 FPT15602A

SQUARE FT.:

DATE:
 01-12-17

DRAWN BY:

SHEET:
 2-D

REVISED: