


opt. S.G.D.

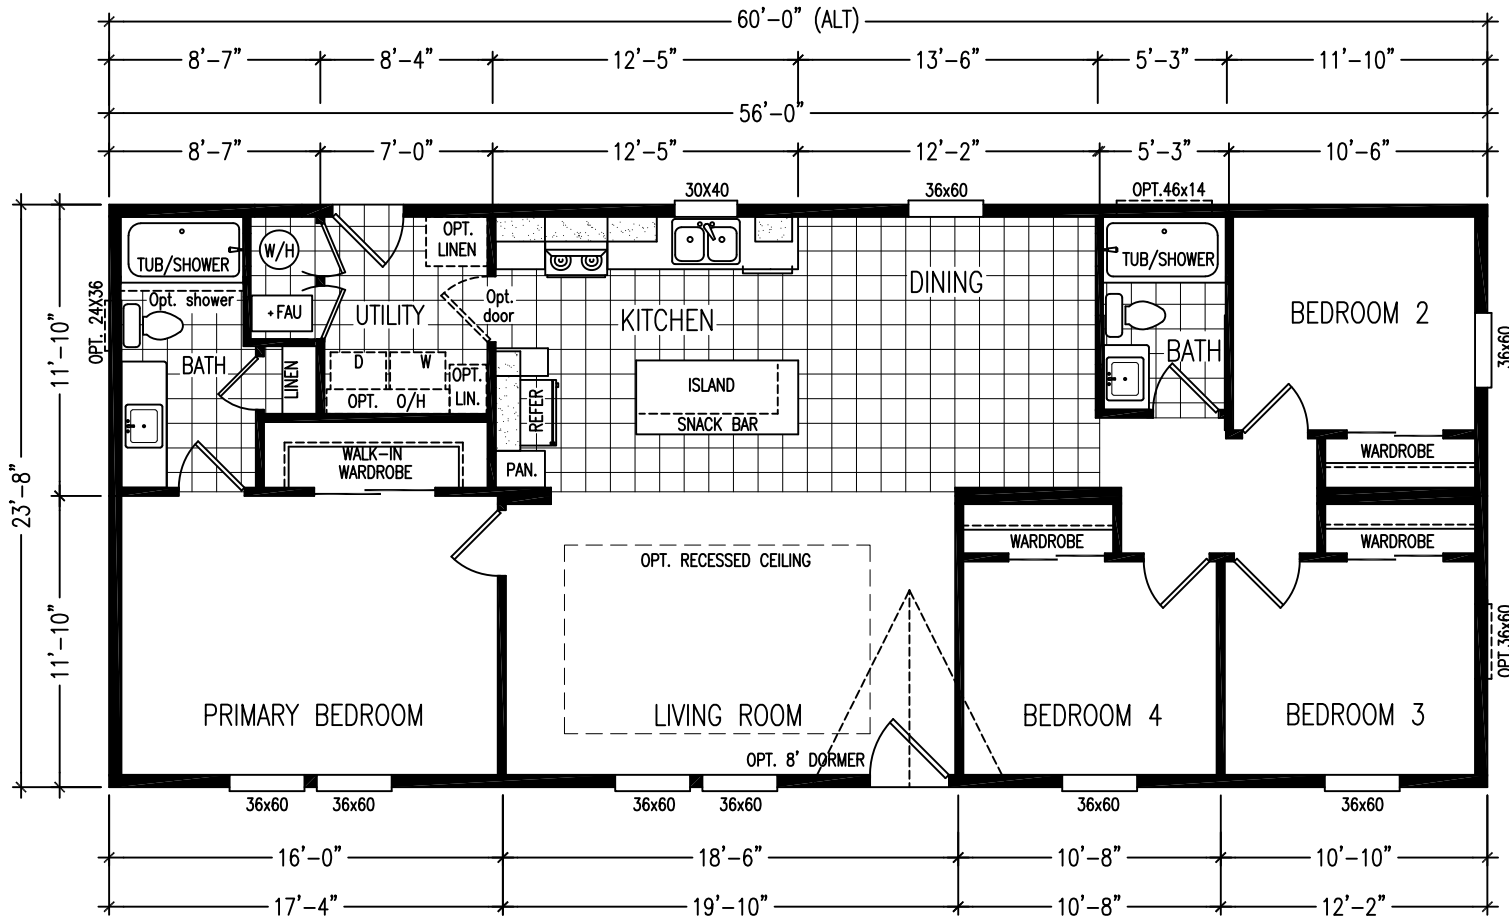

2X6 PERIMETER WALLS (ZERH)



9998 OLD PLACERVILLE ROAD
 Sacramento, CA. 95827
 Phone: (916) 363-2681; Fax: (916) 363-4537
 www.claytonhomes.com www.karstenhomes.com

DRAWING TITLE: SALES FLOOR PLAN

DRAWING FILE INFORMATION: STD AS OF REVISION DATE

PRODUCT: FAIRPOINT SERIES	DESRIP.: CSH24564A	MODEL NO.: FPT24564A
STD	SQUARE FT.: 1,325	DATE: 01-06-17
DRAWN BY:	SHEET:	REVISED: 04-03-2023

Apr 03, 2023 - 3:21pm H:\HUD-HOMES\STD\2023\FPT-2023\FPT-24\WIDE\FPT24564A_ZERH.rvt