

9998 OLD PLACERVILLE ROAD  
 Sacramento, CA. 95827  
 Phone: (916) 363-2681; Fax: (916) 363-4537  
 www.claytonhomes.com www.karstenhomes.com

DRAWING TITLE:

# SALES FLOOR PLAN (ZERH)

DRAWING FILE INFORMATION:

STANDARD AS OF REVISION DATE

PRODUCT:

CORONADO SERIES

DESRIP.:

2456-3B

MODEL NO.:

COR24563B

SQUARE FT.:

1253/1347

DATE:



08/26/19

DRAWN BY:

SHEET:

REVISED:

05-02-2023

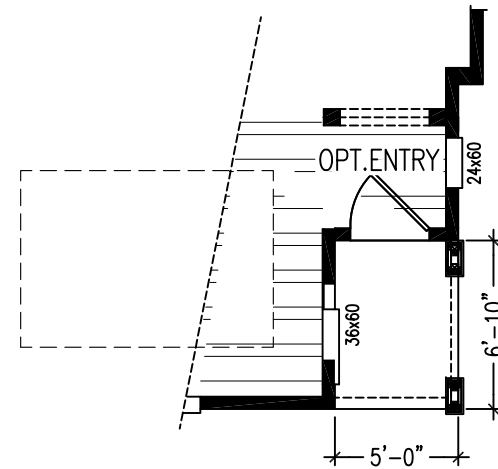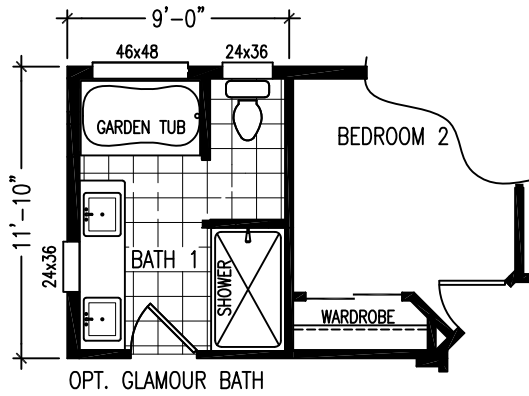

9998 OLD PLACERVILLE ROAD  
 SACRAMENTO, CA. 95827  
 Phone: (916) 363-2681; Fax: (916) 363-4537  
 www.claytonhomes.com www.karstenhomes.com

DRAWING TITLE:

*OPT. SALES FLOOR PLAN*

DRAWING FILE INFORMATION:

STANDARD AS OF REVISION DATE

PRODUCT:

CORONADO SERIES

DESRIP.:

2456-3B

SQUARE FT.:

1253/1347

DRAWN BY:

SHEET:

MODEL NO.:


COR24563B

DATE:

08/26/19

REVISED:

05-02-2023

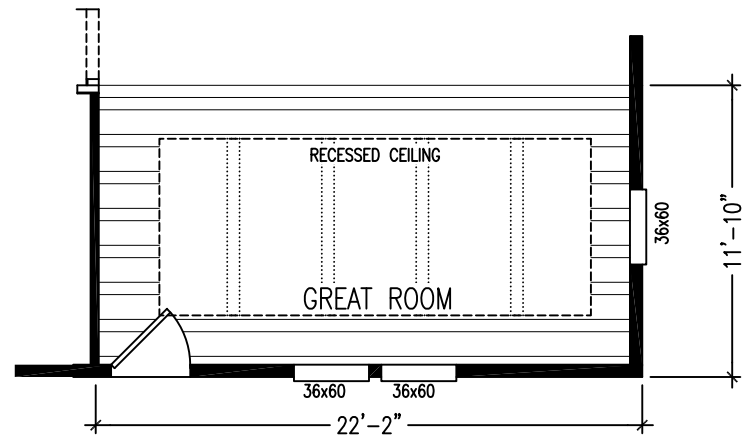

9998 OLD PLACERVILLE ROAD  
 Sacramento, CA. 95827  
 Phone: (916) 363-2681; Fax: (916) 363-4537  
 www.claytonhomes.com www.karstenhomes.com


DRAWING  
 TITLE:

*OPT. SALES FLOOR PLAN-2*


DRAWING FILE INFORMATION:

STANDARD AS OF REVISION DATE

PRODUCT: CORONADO SERIES	DESRIP.: 2456-3B	MODEL NO.: COR24563B
	SQUARE FT.: 1253/1347	DATE: 08/26/19
DRAWN BY:	SHEET: 1-C1	REVISED: 02-02-2021

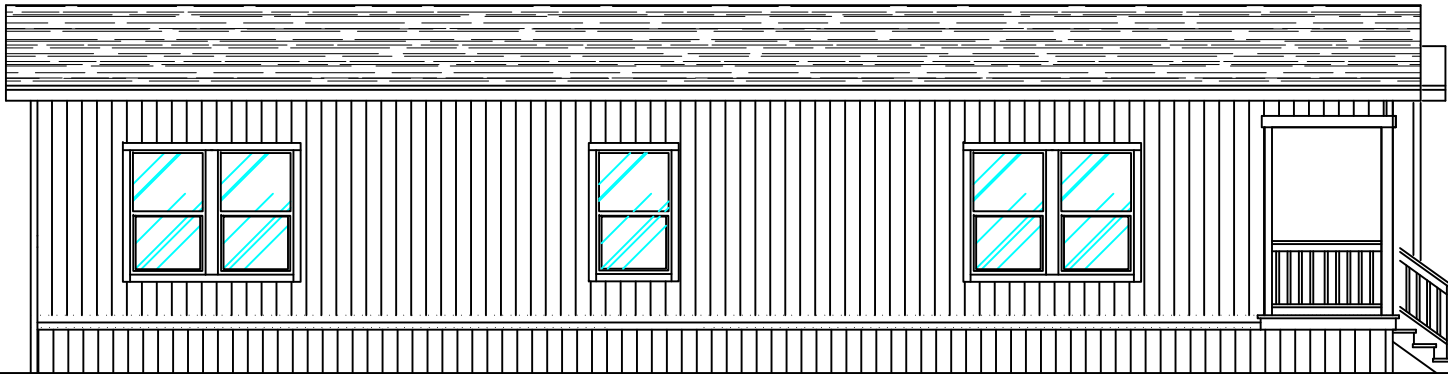


**SIDEWALL ELEVATION - LEFT**

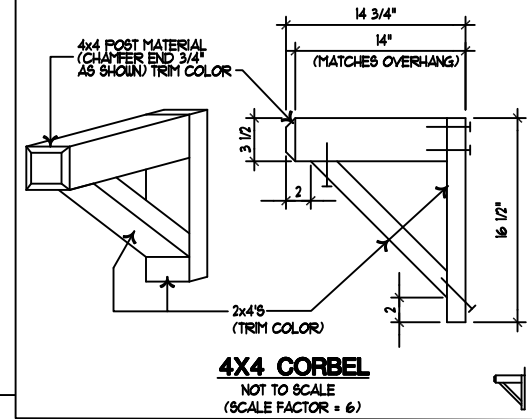


**NOTES:**


1. 9' SIDEWALL WITH FLAT CEILING
2. ROOF PITCH 3:12

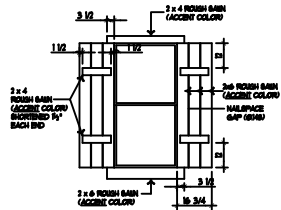


**CORONADO CRAFTSMAN SHUTTER DETAIL**

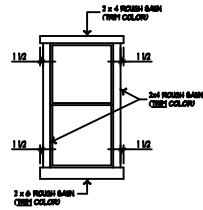

**CORONADO CRAFTSMAN WINDOW TRIM DETAIL**

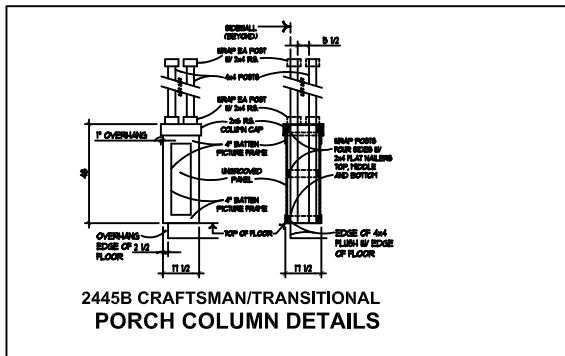

**2445B CRAFTSMAN/TRANSITIONAL PORCH COLUMN DETAILS**

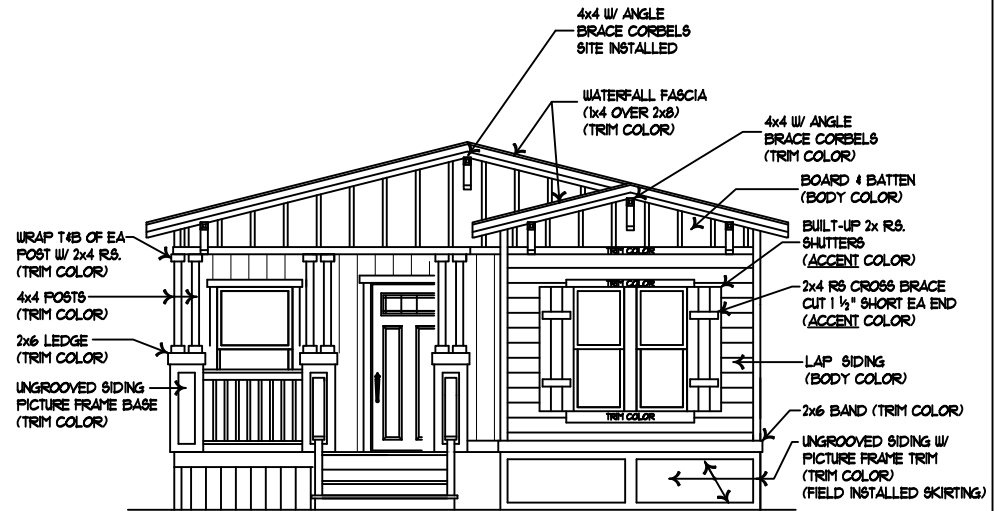

**FRONT ENDWALL ELEVATION**

**CRAFTSMAN EXTERIOR (WITH PORCH)**

**CMH**  
MANUFACTURING INC.  
9998 OLD PLACERVILLE ROAD  
Sacramento, CA. 95827  
Phone: (916) 363-2681; Fax: (916) 363-4537  
www.claytonhomes.com www.karstenhomes.com


DRAWING TITLE:

*EXTERIOR ELEVATIONS*

DRAWING FILE INFORMATION:

STANDARD AS OF REVISION DATE

PRODUCT: CORONADO SERIES	DESRIP.: 2456-3B	MODEL NO.: COR24563B
	SQUARE FT.:	DATE: 08/26/19
DRAWN BY:	SHEET: 2-A	REVISED: 08-20-13

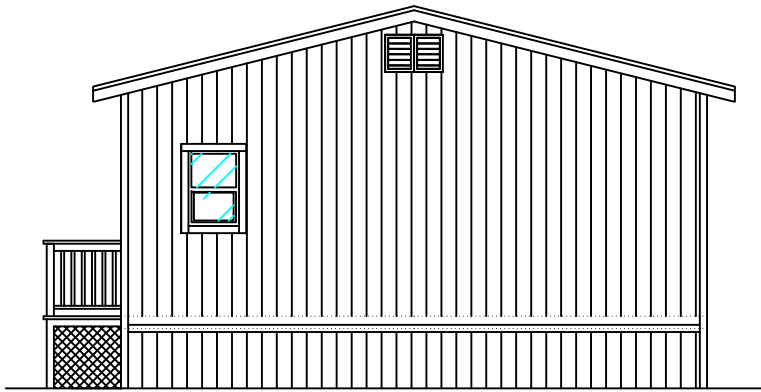

**ENDWALL ELEVATION - REAR**

**Legend**

- A - Composition Shingle Roof
- B - Hardboard 8" V-Groove - (Body Color)
- C - 1x3" Rough Sawn - (Trim Color)
- D - 1X3" Rough Sawn - (Body Color)
- E - 2x8" Rough Sawn - (Trim Color)
- F - Light



**SIDEWALL ELEVATION - RIGHT**



9998 OLD PLACERVILLE ROAD  
 Sacramento, CA. 95827  
 Phone: (916) 363-2681; Fax: (916) 363-4537  
 www.claytonhomes.com www.karstenhomes.com


DRAWING  
 TITLE:

*EXTERIOR ELEVATIONS-2*


DRAWING FILE INFORMATION:

STANDARD AS OF REVISION DATE


PRODUCT: CORONADO SERIES	DESRIP.: 2456-3B	MODEL NO.: COR24563B
	SQUARE FT.:	DATE: 08/26/19
DRAWN BY:	SHEET: 2-B	REVISED:

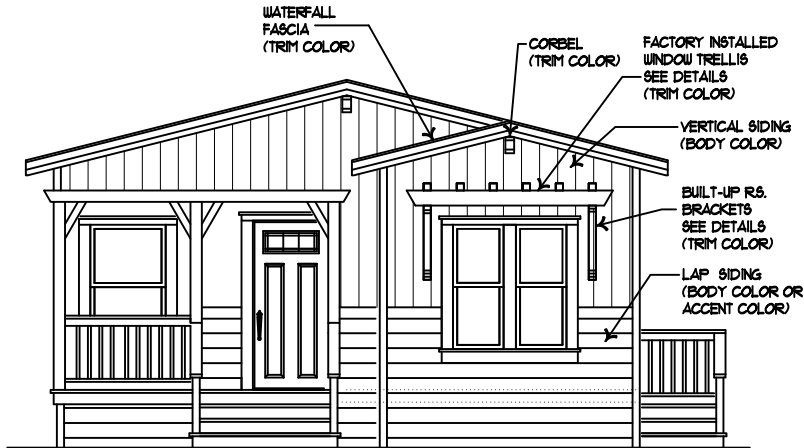


ENDWALL ELEVATION - FRONT (STD)

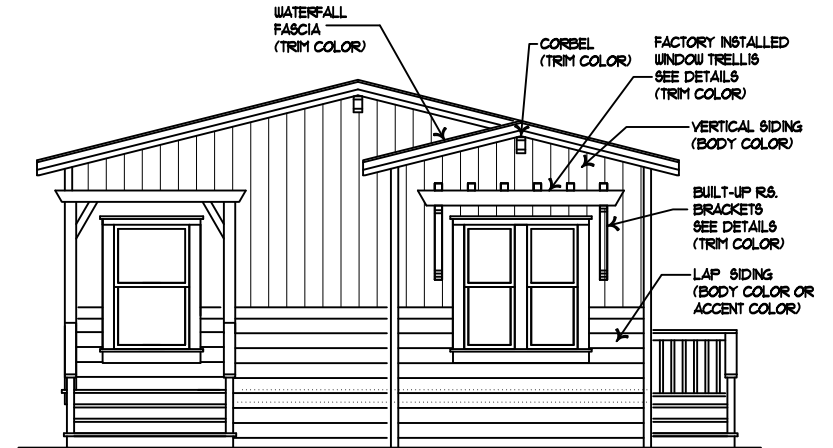

ENDWALL ELEVATION - FRONT (ALT. ENTRY)

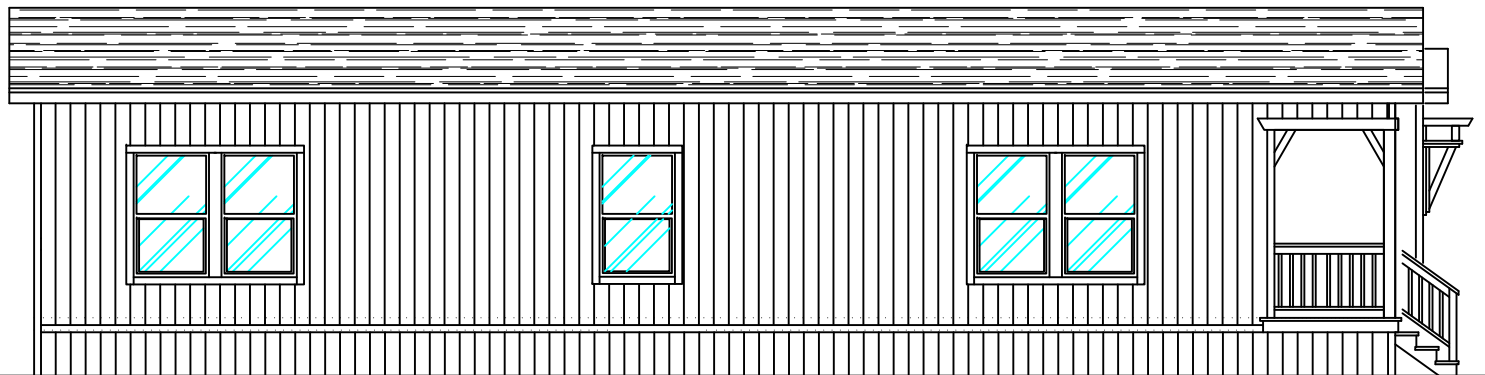

SIDEWALL ELEVATION - LEFT

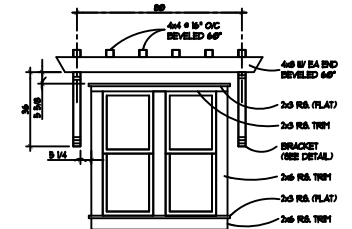

CORONADO TRELLIS WINDOW TRIM DETAIL

# TRELLIS EXTERIOR



9998 OLD PLACERVILLE ROAD  
 Sacramento, CA. 95827  
 Phone: (916) 363-2681; Fax: (916) 363-4537  
 www.claytonhomes.com www.karstenhomes.com


DRAWING  
 TITLE:

## FRONT ELEVATIONS-3


DRAWING FILE INFORMATION:

STANDARD AS OF REVISION DATE


PRODUCT: CORONADO SERIES	DESIP.: 2456-3B	MODEL NO.: COR24563B
	SQUARE FT.:	DATE: 08/26/19
DRAWN BY:	SHEET: 2-C	REVISED:

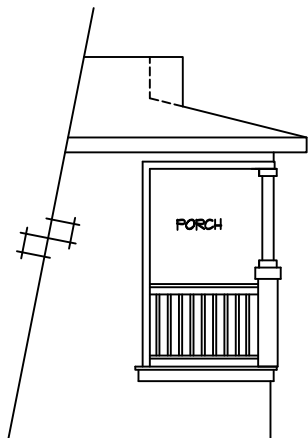


SIDE

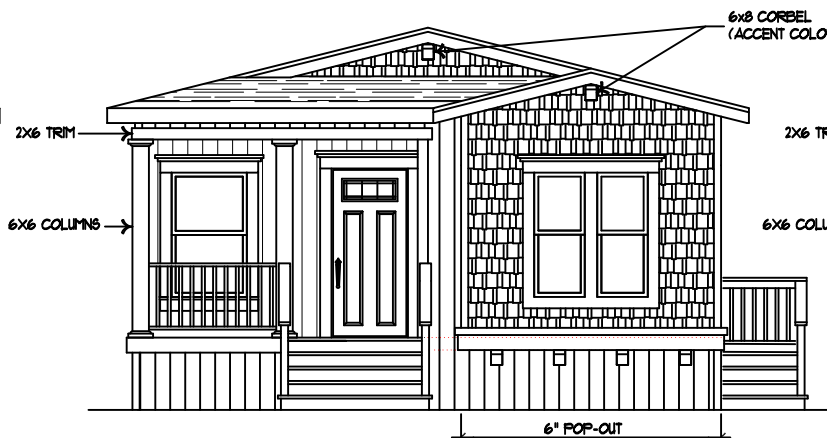


ENDWALL ELEVATION - FRONT (HIP)  
ALTERNATE PORCH HIP W/  
ALTERNATE SHAKE ACCENT

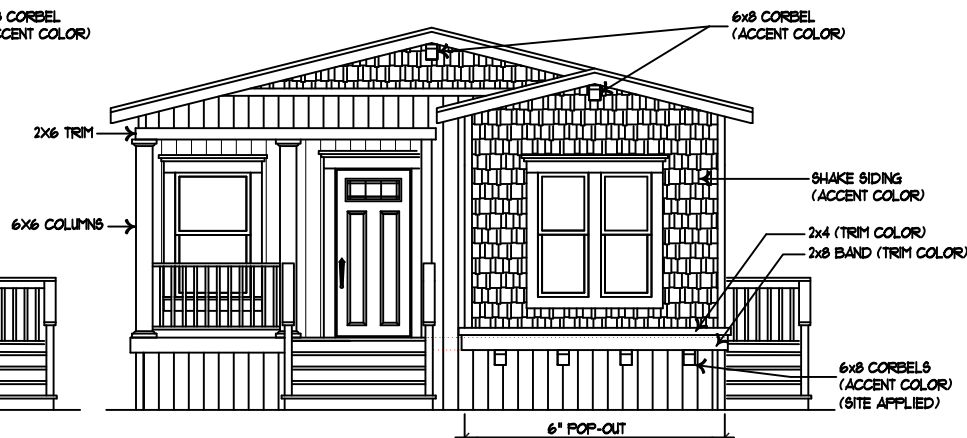

FRONT ENDWALL ELEVATION

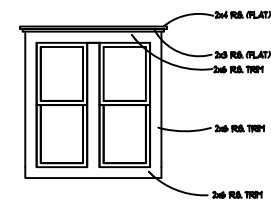

CORONADO COSTAL  
WINDOW TRIM DETAIL

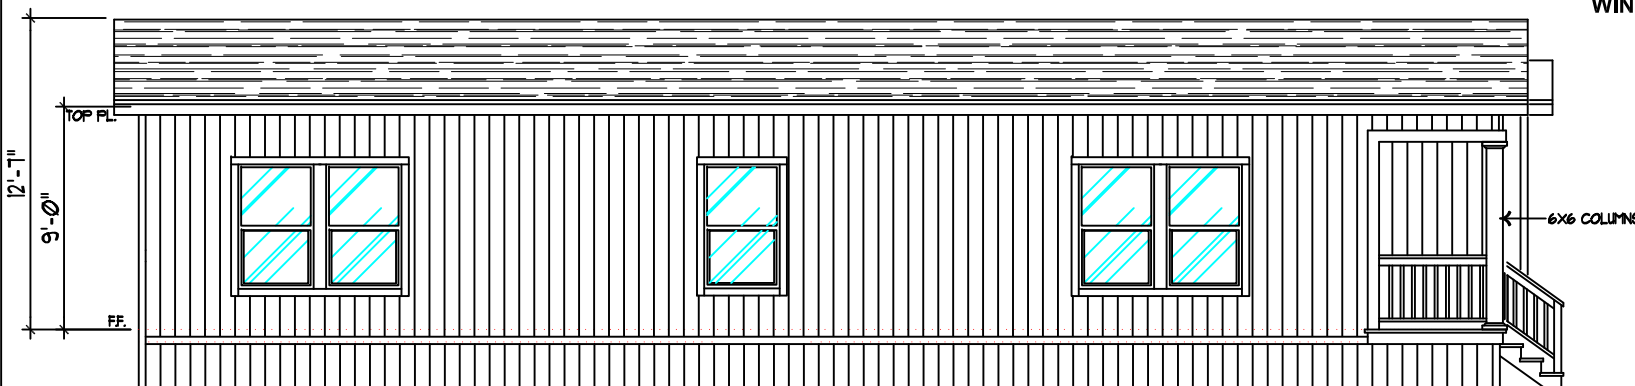

SIDEWALL ELEVATION - LEFT

# COASTAL EXTERIOR



9998 OLD PLACERVILLE ROAD  
Sacramento, CA. 95827  
Phone: (916) 363-2681; Fax: (916) 363-4537  
www.claytonhomes.com www.karstenhomes.com

DRAWING  
TITLE:

*FRONT ELEVATIONS-4*

DRAWING FILE INFORMATION:

STANDARD AS OF REVISION DATE

PRODUCT:  
CORONADO SERIES

DESIP.:  
2456-3B

MODEL NO.:  
COR24563B

SQUARE FT.:


DATE:  
08/26/19

DRAWN BY:


SHEET:

2-D


REVISED:

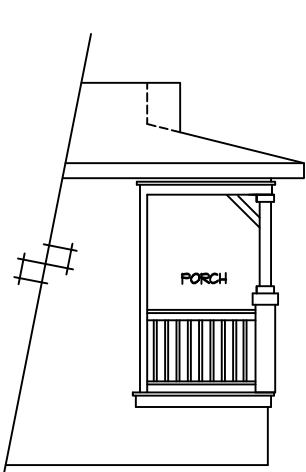


**SIDE**

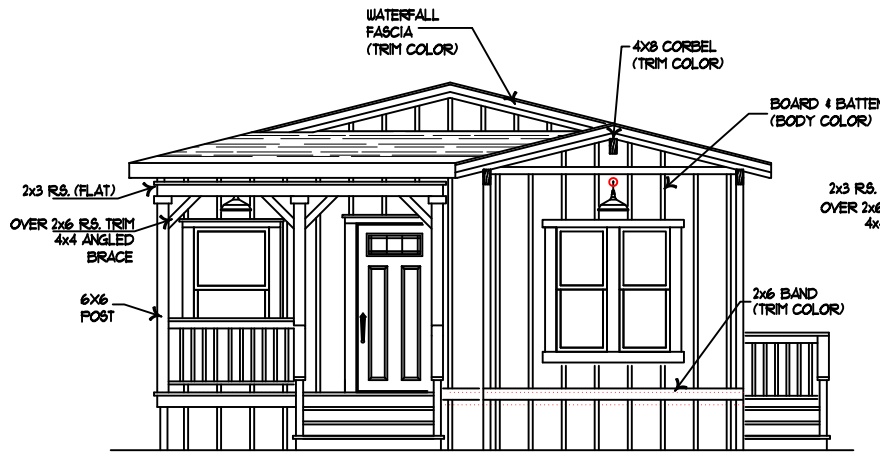

Front Elevation FARMHOUSE(HIP)  
**ALTERNATE PORCH HIP W/  
 ALTERNATE SHAKE ACCENT**

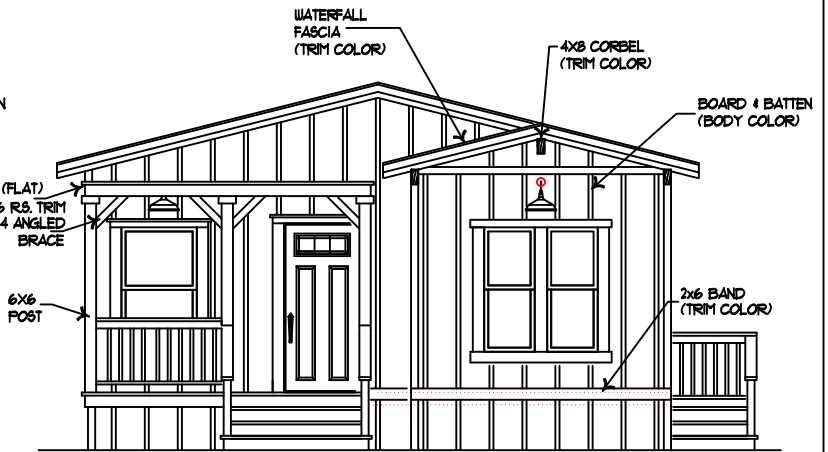

Front Elevation FARMHOUSE

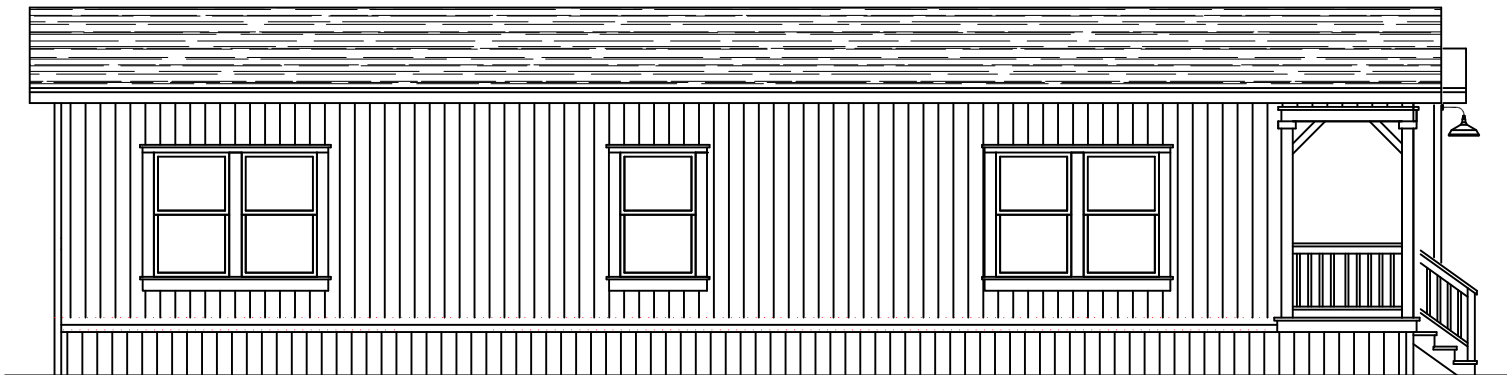

Left Side Elevation ( FARMHOUSE)

# FARMHOUSE EXTERIOR



9998 OLD PLACERVILLE ROAD  
 Sacramento, CA. 95827  
 Phone: (916) 363-2681; Fax: (916) 363-4537  
 www.claytonhomes.com www.karstenhomes.com

DRAWING  
 TITLE:

*FRONT ELEVATIONS-5*

DRAWING FILE INFORMATION:

STANDARD AS OF REVISION DATE

PRODUCT:  
 CORONADO SERIES

DESRIP.:  
 2456-3B

MODEL NO.:  
 COR24563B

SQUARE FT.:

DATE:  
 08/26/19

DRAWN BY:

SHEET:

2-E

REVISED: