

9998 OLD PLACERVILLE ROAD  
 Sacramento, CA. 95827  
 Phone: (916) 363-2681; Fax: (916) 363-4537  
 www.claytonhomes.com www.karstenhomes.com

DRAWING  
 TITLE:

# SALES FLOOR PLAN (ZERH)

DRAWING FILE INFORMATION:

STANDARD AS OF REVISION DATE

PRODUCT:  
 CORONADO SERIES

DESIRP.:  
 2456-C

MODEL NO.:  
 COR24563C


SQUARE FT.:  
 1308 / 1403

DATE:  
 10/02/23

DRAWN BY:

SHEET:

REVISED:  
 10-22-23

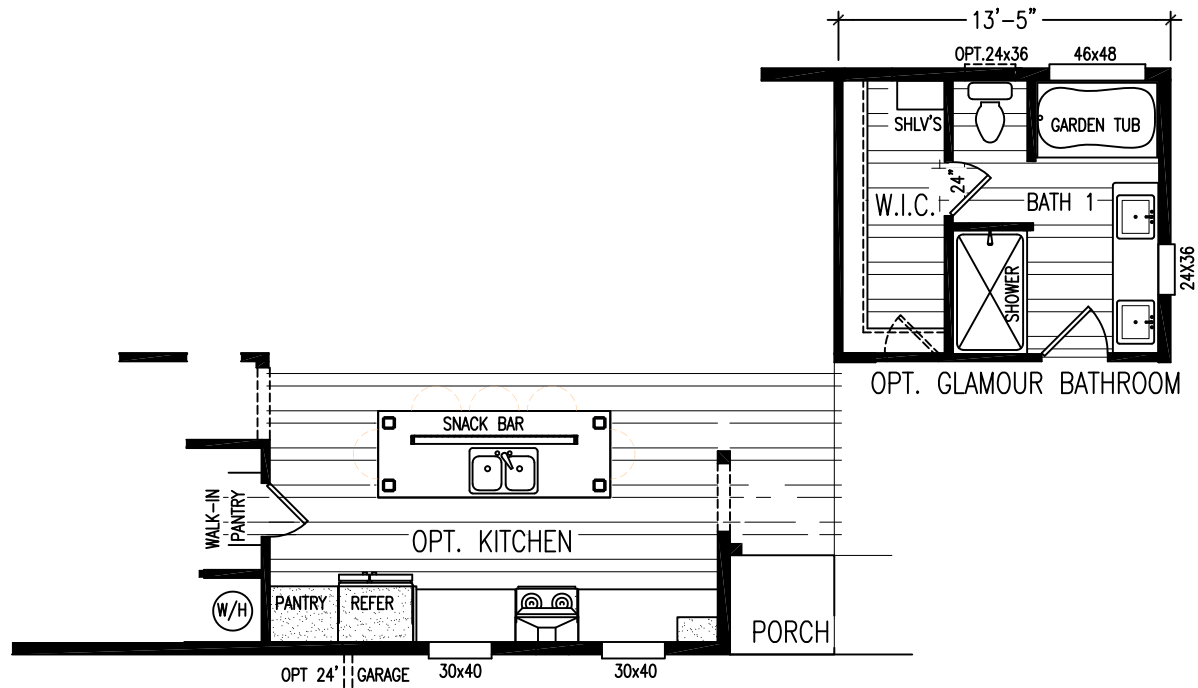

9998 OLD PLACERVILLE ROAD  
 Sacramento, CA. 95827  
 Phone: (916) 363-2681; Fax: (916) 363-4537  
 www.claytonhomes.com www.karstenhomes.com



DRAWING  
 TITLE:

*OPT. SALES FLOOR PLAN*


DRAWING FILE INFORMATION:

STANDARD AS OF REVISION DATE

PRODUCT: CORONADO SERIES	DESRI.: 2456-C	MODEL NO.: COR24563C
	SQUARE FT.: 1308	DATE: 10/02/23
DRAWN BY:	SHEET:	REVISED: 10-22-23

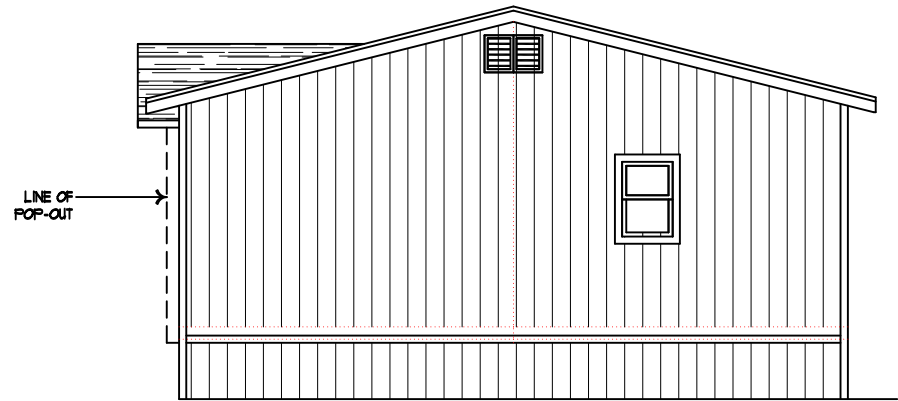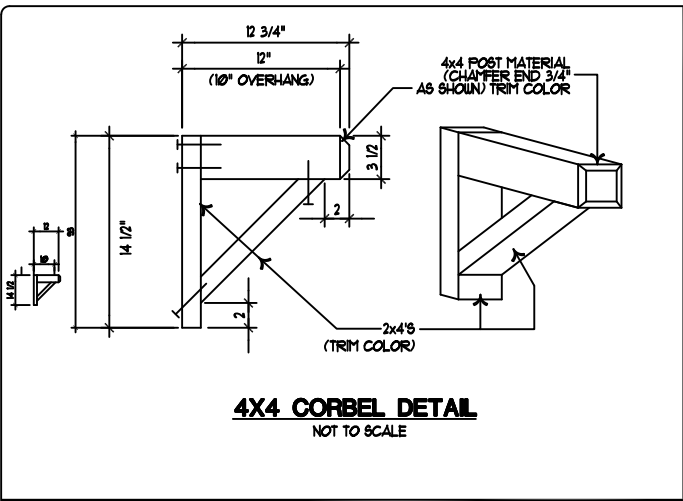

**LEFT ENDWALL ELEVATION**

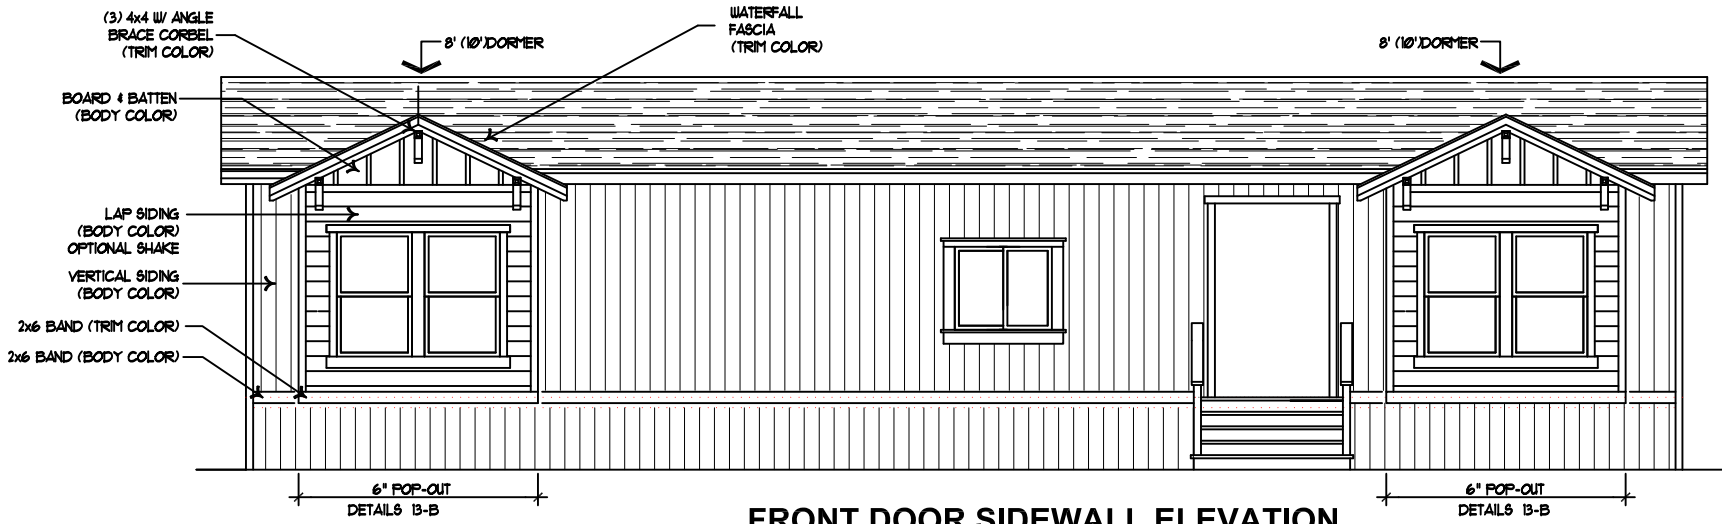

**FRONT DOOR SIDEWALL ELEVATION**


**"CRAFTSMAN SIDEWALL" EXTERIOR**

**CMH**  
**MANUFACTURING INC.**  
 9998 OLD PLACERVILLE ROAD  
 Sacramento, CA. 95827  
 Phone: (916) 363-2681; Fax: (916) 363-4537  
 www.claytonhomes.com www.karstenhomes.com

DRAWING TITLE: *TRELLIS EXTERIOR ELEVATIONS*

DRAWING FILE INFORMATION: STANDARD AS OF REVISION DATE


PRODUCT: CORONADO SERIES	DESRI.: 2456-C	MODEL NO.: COR24563C
	SQUARE FT.:	DATE: 10/02/23
DRAWN BY:	SHEET: 2-A	REVISED: 08-20-20

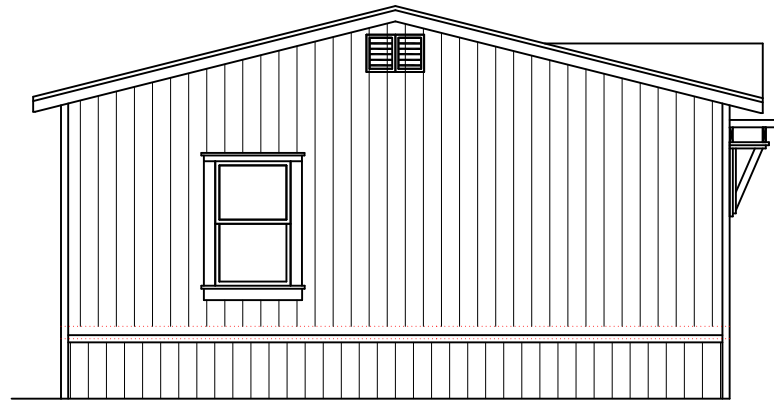

**RIGHT ENDWALL ELEVATION**

**Legend**

- A - Composition Shingle Roof
- B - Hardboard 8" V-Groove - (Body Color)
- C - 1x3" Rough Sawn - (Trim Color)
- D - 1X3" Rough Sawn - (Body Color)
- E - 2x8" Rough Sawn - (Trim Color)
- F - Light

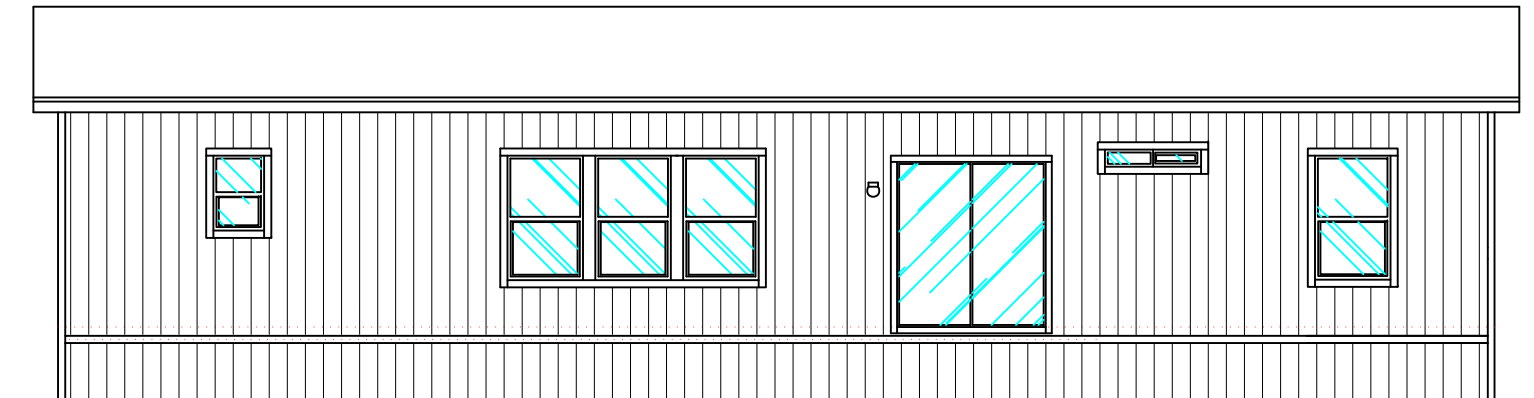

**REAR SIDEWALL ELEVATION**



9998 OLD PLACERVILLE ROAD  
 Sacramento, CA. 95827  
 Phone: (916) 363-2681; Fax: (916) 363-4537  
 www.claytonhomes.com www.karstenhomes.com


DRAWING  
 TITLE:

*EXTERIOR ELEVATIONS-2*


DRAWING FILE INFORMATION:

STANDARD AS OF REVISION DATE


PRODUCT: CORONADO SERIES	DESRIP.: 2456-C	MODEL NO.: COR24563C
	SQUARE FT.:	DATE: 10/02/23
DRAWN BY:	SHEET: 2-B	REVISED:

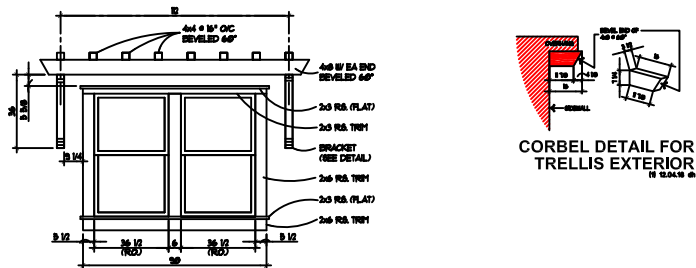


**CORBEL DETAIL FOR TRELLIS EXTERIOR**  
14 02449 01

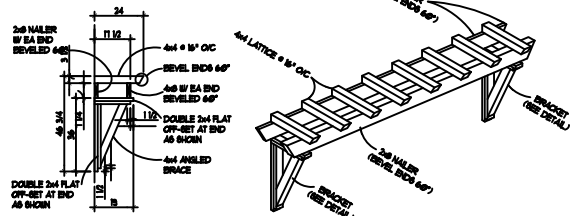

**TRELLIS DETAILS**  
(2) REQUIRED - FIELD INSTALLED

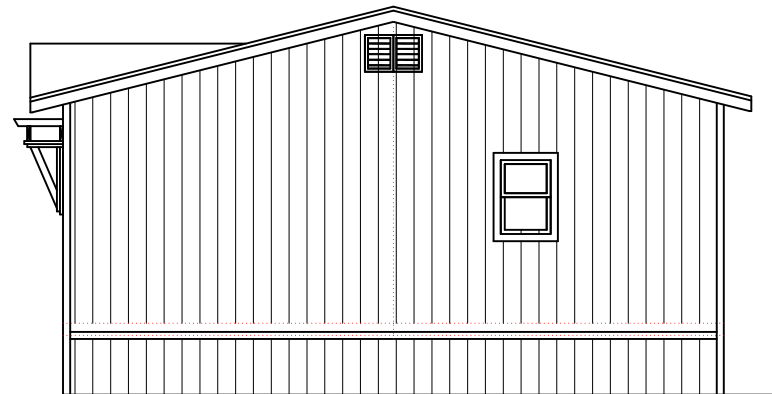

**LEFT ENDWALL ELEVATION**

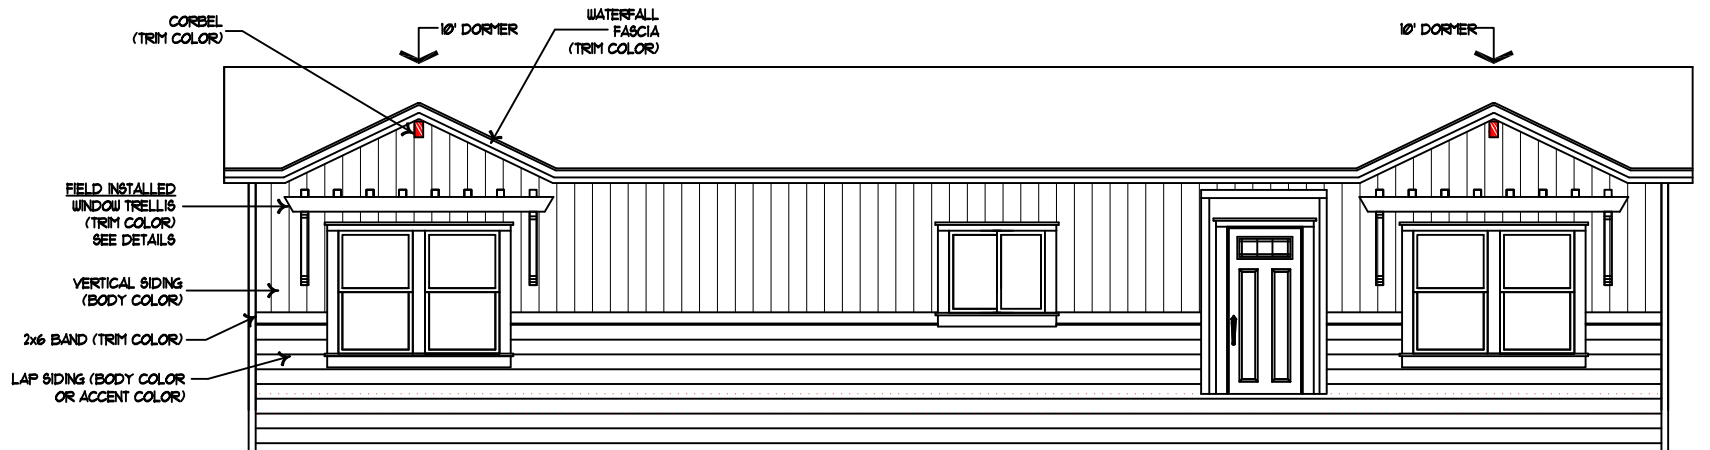

**FRONT SIDEWALL ELEVATION**

**NOTES:**

- 9' SIDEWALL WITH FLAT CEILING
- ROOF PITCH 3:12

**TRELLIS SIDEWALL EXTERIOR**



9998 OLD PLACERVILLE ROAD  
Sacramento, CA. 95827  
Phone: (916) 363-2681; Fax: (916) 363-4537  
www.claytonhomes.com www.karstenhomes.com

DRAWING TITLE:

*ELEVATIONS-3*

DRAWING FILE INFORMATION:

STANDARD AS OF REVISION DATE

PRODUCT:

CORONADO SERIES

DESRI.P.:

2456-C

MODEL NO.:

COR24563C

SQUARE FT.:

DATE:

10/02/23


DRAWN BY:

SHEET:


2-C

REVISED:



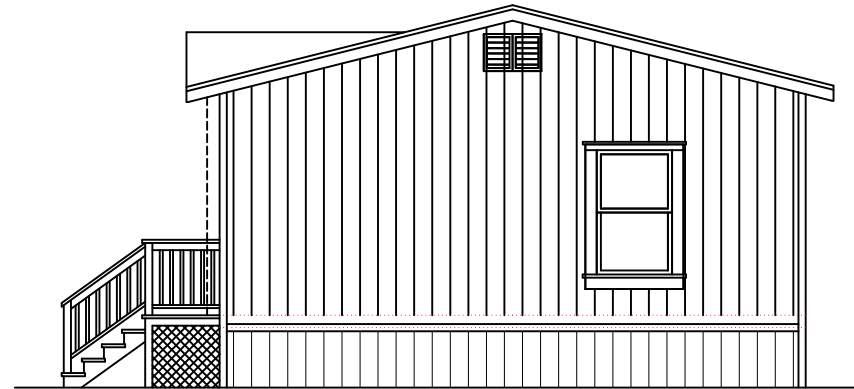

**RIGHT ENDWALL ELEVATION**

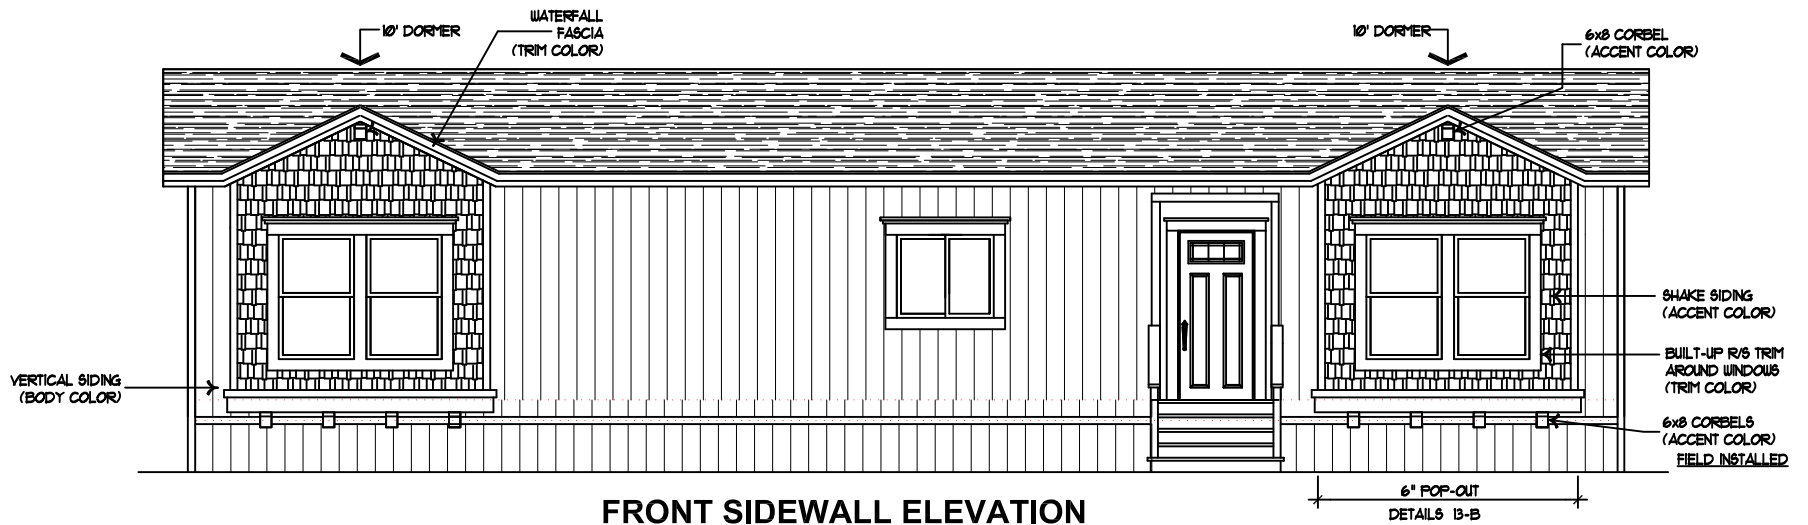

**FRONT SIDEWALL ELEVATION**

**NOTES:**

1. 9' SIDEWALL WITH FLAT CEILING
2. ROOF PITCH 3:12

**"COSTAL SIDEWALL" EXTERIOR**



9998 OLD PLACERVILLE ROAD  
 Sacramento, CA. 95827  
 Phone: (916) 363-2681; Fax: (916) 363-4537  
 www.claytonhomes.com www.karstenhomes.com

DRAWING  
 TITLE:

*ELEVATIONS - 4*

DRAWING FILE INFORMATION:

STANDARD AS OF REVISION DATE

PRODUCT:  
 CORONADO SERIES

DESRIP.:  
 2456-C

MODEL NO.:  
 COR24563C

SQUARE FT.:


DATE:  
 10/02/23

DRAWN BY:


SHEET:

*2-D*

REVISED:

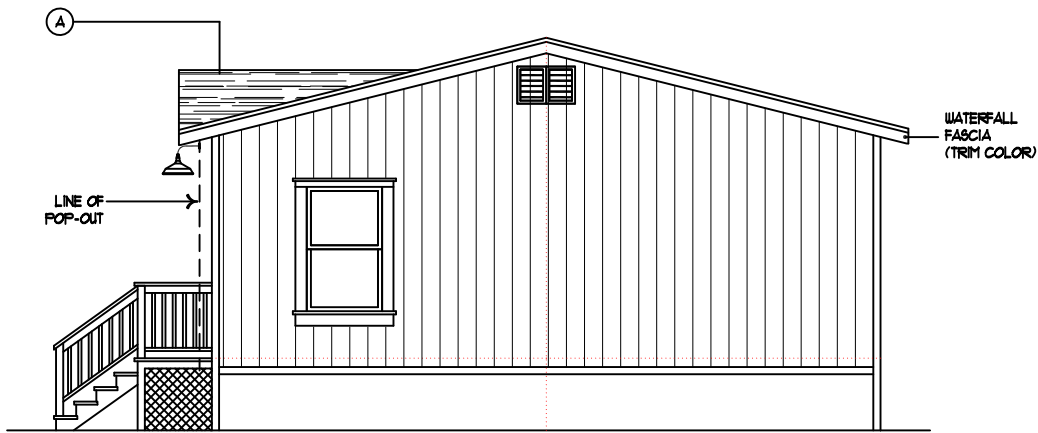

**FRONT ENDWALL ELEVATION**

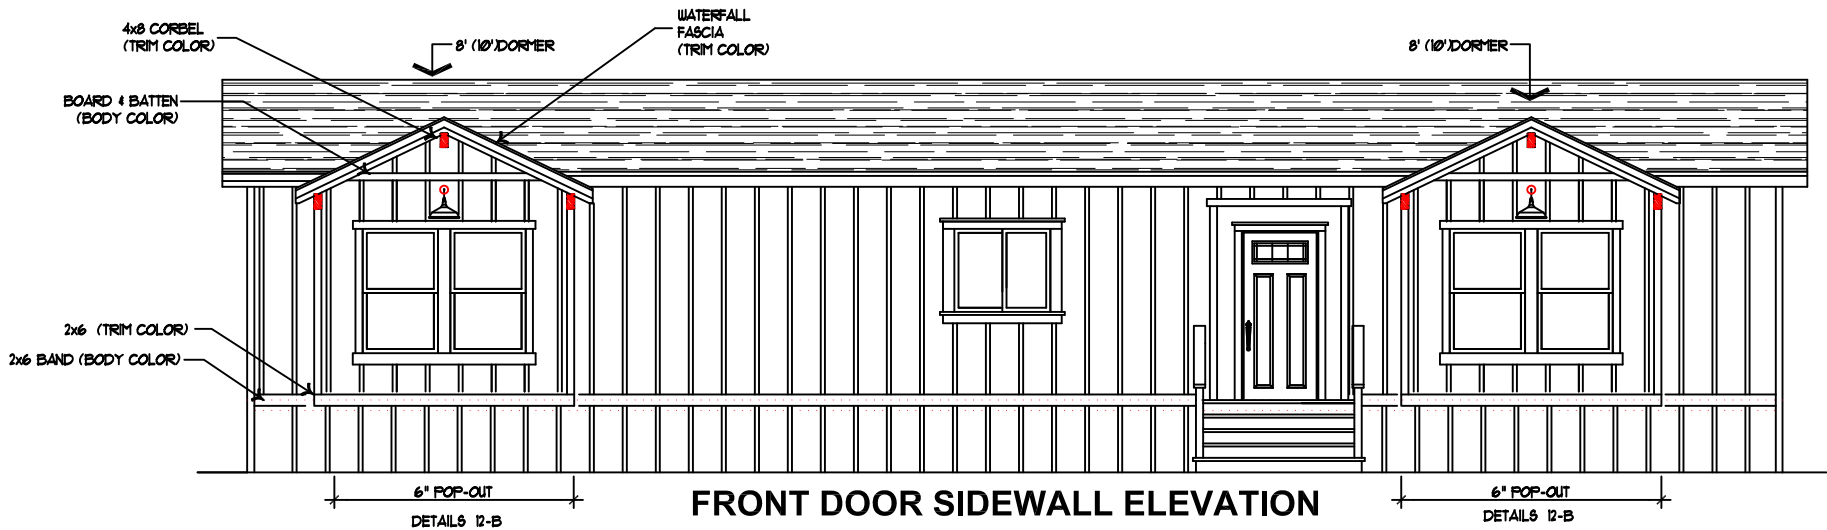

**FRONT DOOR SIDEWALL ELEVATION**

**"FARMHOUSE SIDEWALL" EXTERIOR**



9998 OLD PLACERVILLE ROAD  
 Sacramento, CA. 95827  
 Phone: (916) 363-2681; Fax: (916) 363-4537  
 www.claytonhomes.com www.karstenhomes.com

DRAWING  
 TITLE:

*EXTERIOR ELEVATIONS-5*

DRAWING FILE INFORMATION:

STANDARD AS OF REVISION DATE

PRODUCT: CORONADO SERIES	DESIP.: 2456-C	MODEL NO.: COR24563C
	SQUARE FT.:	DATE: 10/02/23
DRAWN BY:	SHEET: 2-E	REVISED: