






OPTION FIREPLACE

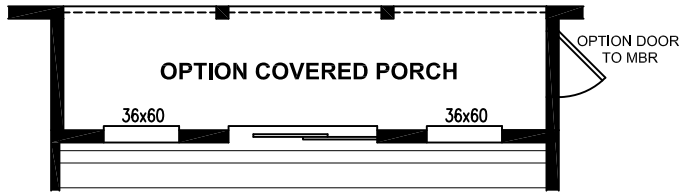

OPTION COVERED PORCH

OPTION MASTER BATH

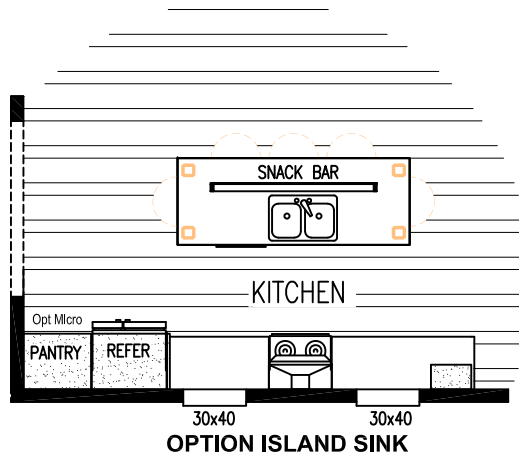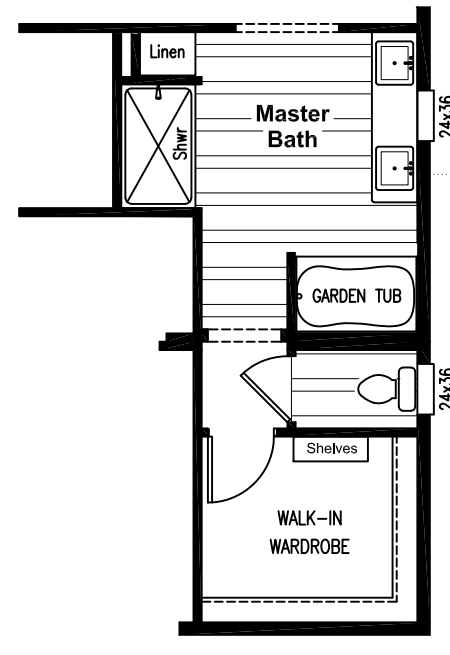

OPTION ISLAND SINK



9998 OLD PLACERVILLE ROAD
 Sacramento, CA. 95827
 Phone: (916) 363-2681; Fax: (916) 363-4537
 www.claytonhomes.com www.karstenhomes.com

DRAWING
 TITLE:

OPT. SALES FLOOR PLAN

DRAWING FILE INFORMATION:

STANDARD AS OF REVISION DATE

PRODUCT:
 CORONADO SERIES

DESRIp.:
 3766-3G

MODEL NO.:
 COR37663G


SQUARE FT.:
 2,200

DATE:
 08/28/2019


DRAWN BY:

SHEET:

REVISED:
 03-28-19

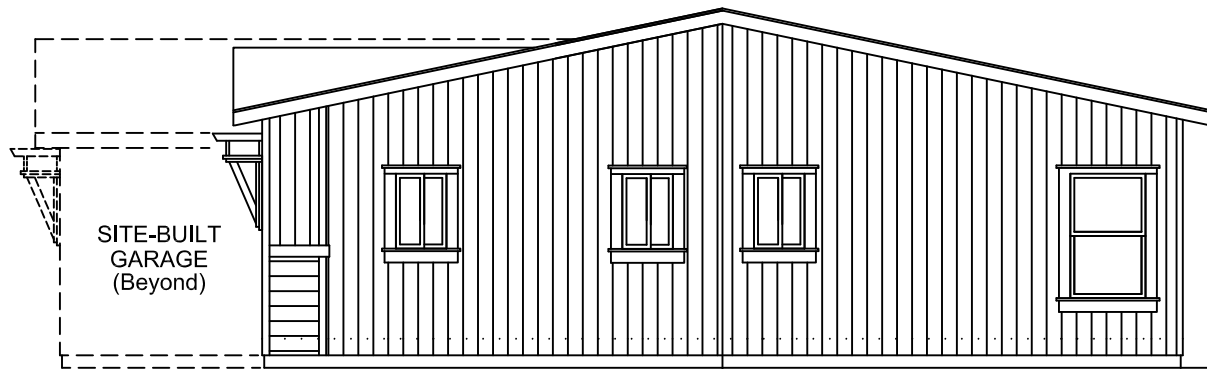

Right Side Elevation (W/ TRELLIS)

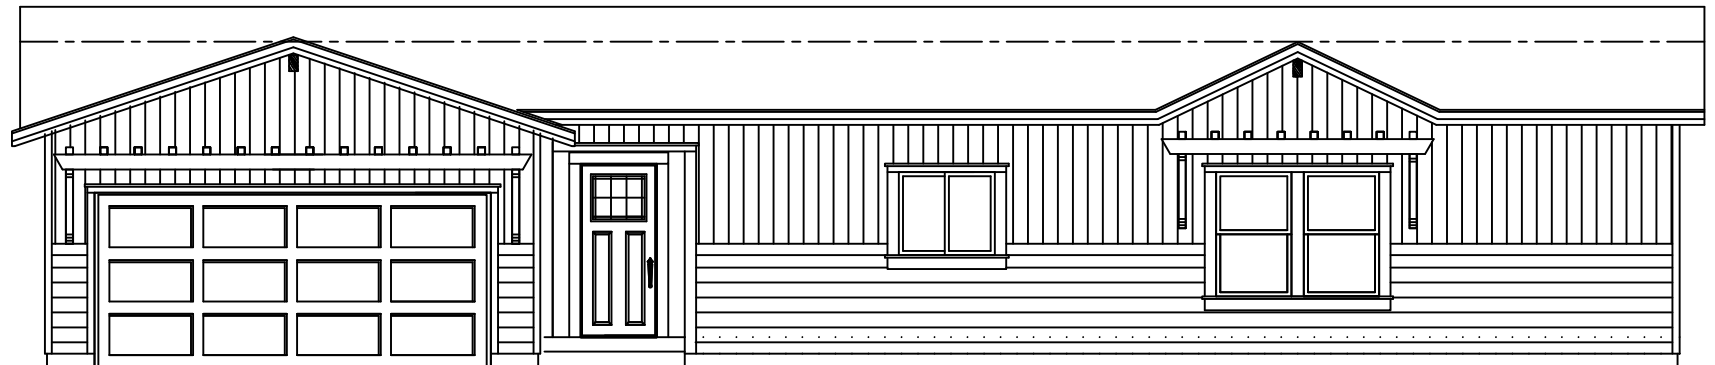

Front Elevation (W/ TRELLIS)



9998 OLD PLACERVILLE ROAD
 Sacramento, CA. 95827
 Phone: (916) 363-2681; Fax: (916) 363-4537
 www.claytonhomes.com www.karstenhomes.com


DRAWING
 TITLE:

EXTERIOR ELEVATIONS

DRAWING FILE INFORMATION:

STANDARD AS OF REVISION DATE


PRODUCT: CORONADO SERIES	DESIP.: 3766-3G	MODEL NO.: COR37663G
	SQUARE FT.:	DATE: 08/28/2019
DRAWN BY:	SHEET: 2-A	REVISED: 08-20-13

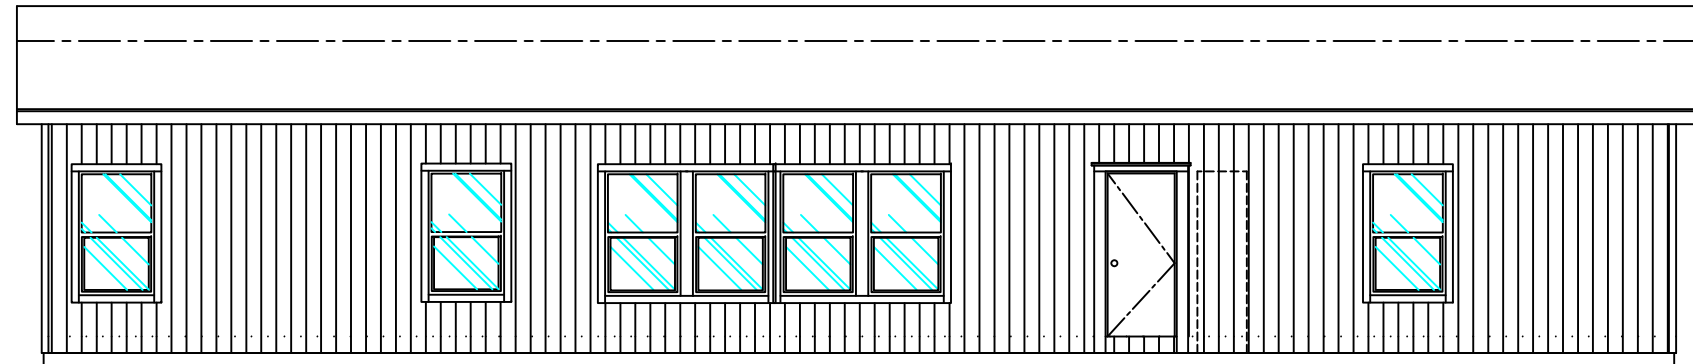

Rear Elevation-STD



Rear Elevation-1

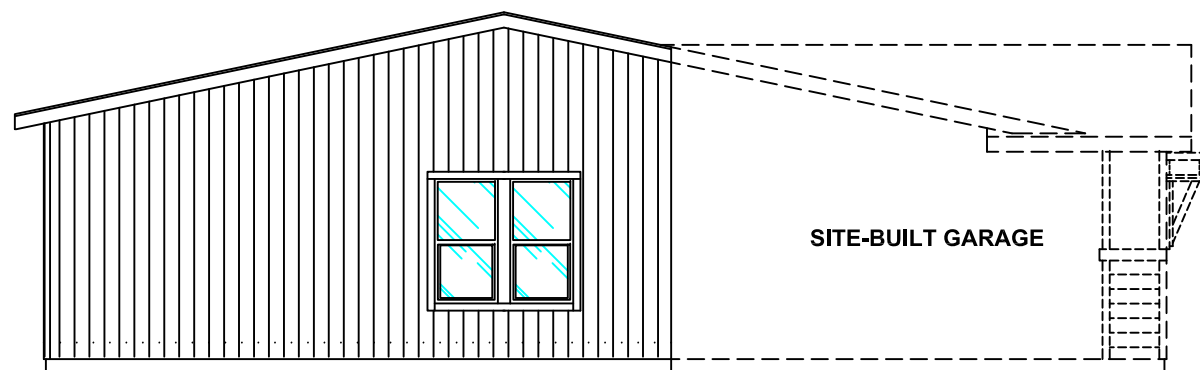

Left Side Elevation

Legend

- A - Composition Shingle Roof
- B - Hardboard 8" V-Groove - (Body Color)
- C - 1x3" Rough Sawn - (Trim Color)
- D - 1X3" Rough Sawn - (Body Color)
- E - 2x8" Rough Sawn - (Trim Color)
- F - Light



9998 OLD PLACERVILLE ROAD
 Sacramento, CA. 95827
 Phone: (916) 363-2681; Fax: (916) 363-4537
 www.claytonhomes.com www.karstenhomes.com

DRAWING
 TITLE:

EXTERIOR ELEVATIONS-2

DRAWING FILE INFORMATION:

STANDARD AS OF REVISION DATE

PRODUCT: CORONADO SERIES	DESIP.: 3766-3G	MODEL NO.: COR37663G
	SQUARE FT.:	DATE: 08/28/2019
DRAWN BY:	SHEET: 2-B	REVISED: