

9998 OLD PLACERVILLE ROAD
 Sacramento, CA. 95827
 Phone: (916) 363-2681; Fax: (916) 363-4537
 www.claytonhomes.com www.karstenhomes.com


DRAWING TITLE:

SALES FLOOR PLAN

DRAWING FILE INFORMATION:

STANDARD AS OF REVISION DATE

PRODUCT: CORONADO SERIES	DESRIP.: 2762-A	MODEL NO.: COR27624A
	SQUARE FT.: 1651/1759	DATE: 03/23/19
DRAWN BY:	SHEET: 1-A	REVISED: 01/12/24

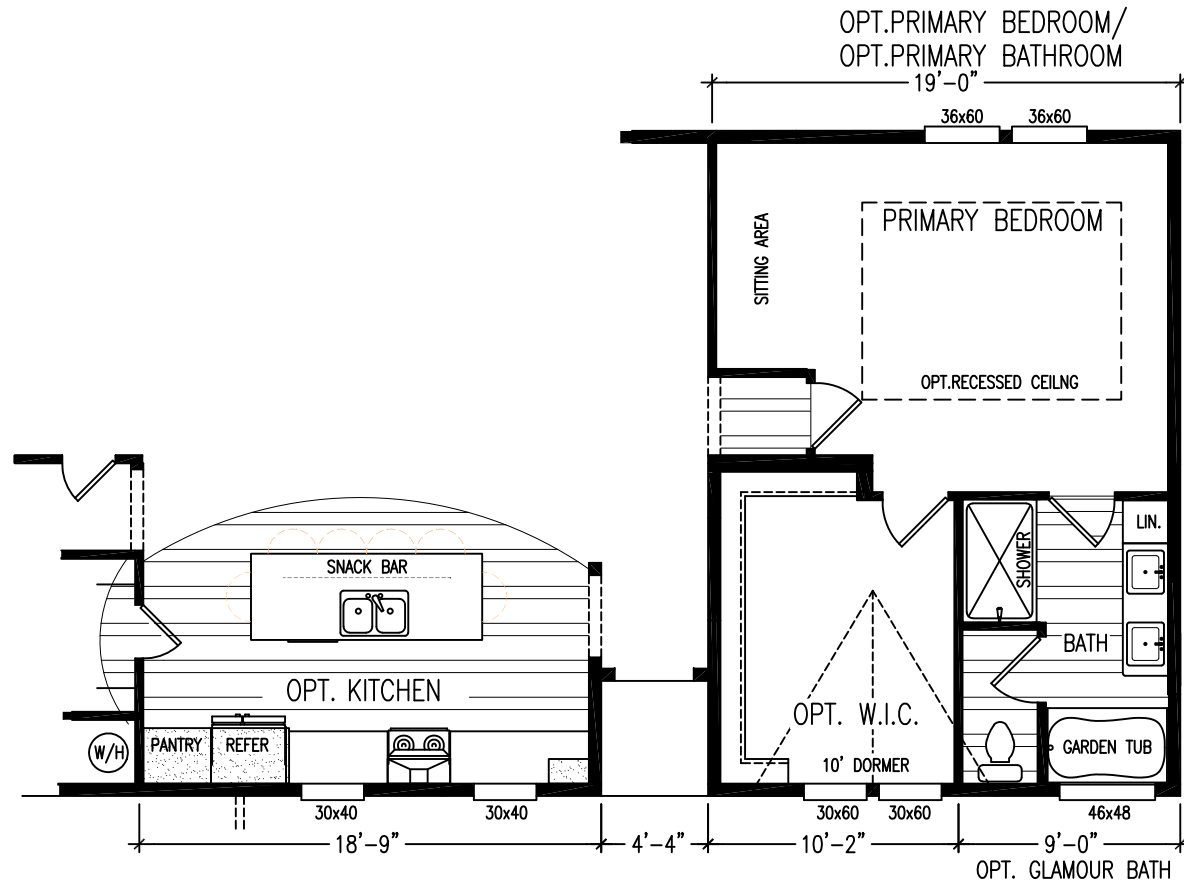

9998 OLD PLACERVILLE ROAD
 Sacramento, CA. 95827
 Phone: (916) 363-2681; Fax: (916) 363-4537
 www.claytonhomes.com www.karstenhomes.com

DRAWING
 TITLE:


OPT. SALES FLOOR PLAN

DRAWING FILE INFORMATION:

STANDARD AS OF REVISION DATE

PRODUCT: CORONADO SERIES	DESIRP.: 2762-A	MODEL NO.: COR27624A
	SQUARE FT.: 1651	DATE: 03/23/19
DRAWN BY:	SHEET: 1-B	REVISED: 01/12/24

L:\HLD-HOMES\STC\20\ACOR-2030\ACOR-2762\COR-27624A-NOT REVISD.dwg

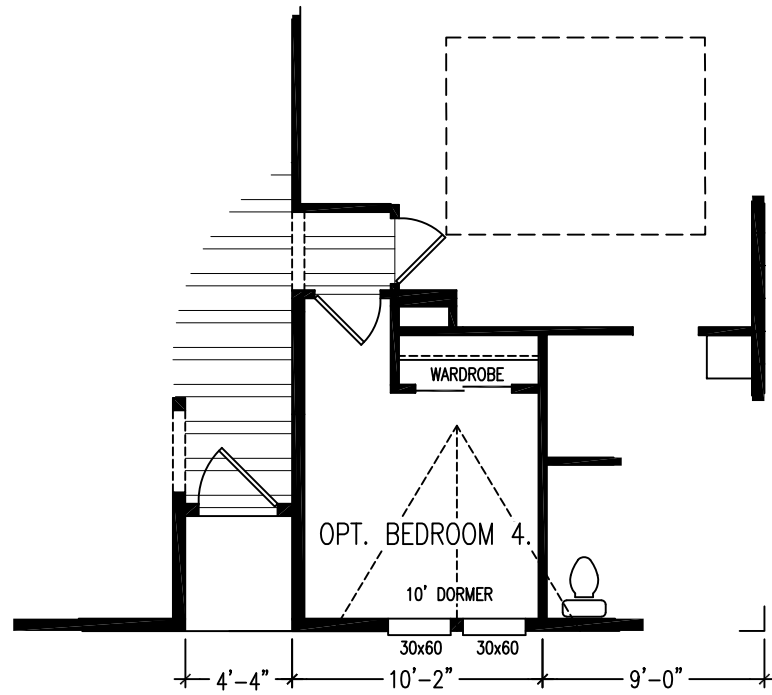

9998 OLD PLACERVILLE ROAD
 Sacramento, CA. 95827
 Phone: (916) 363-2681; Fax: (916) 363-4537
 www.claytonhomes.com www.karstenhomes.com

DRAWING
 TITLE:


OPT. SALES FLOOR PLAN-2

DRAWING FILE INFORMATION:


STANDARD AS OF REVISION DATE

PRODUCT: CORONADO SERIES	DESRIP.: 2762-A	MODEL NO.: COR27624A
	SQUARE FT.: 1651	DATE: 03/23/19
DRAWN BY:	SHEET: 1-C	REVISED: 01/12/24


FILED: HOMESSTC2024COR-2024COR ZWIDECOR27624A NOT REVISION

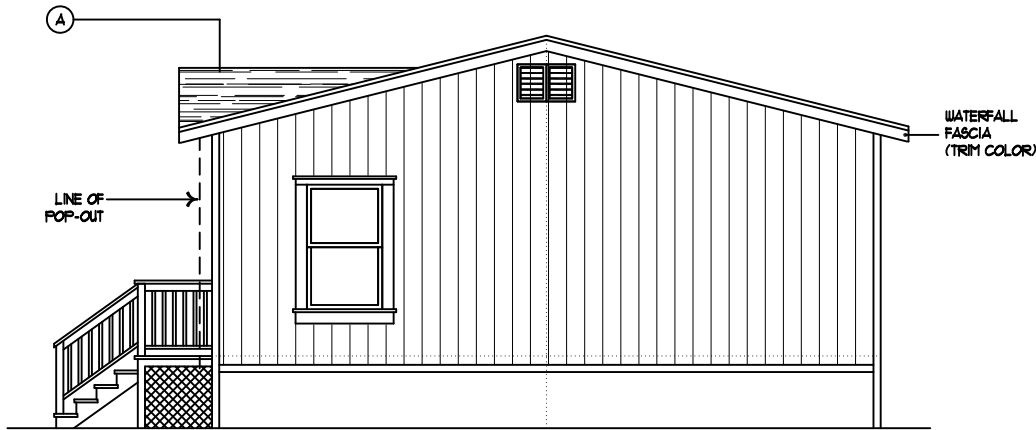

FRONT ENDWALL ELEVATION

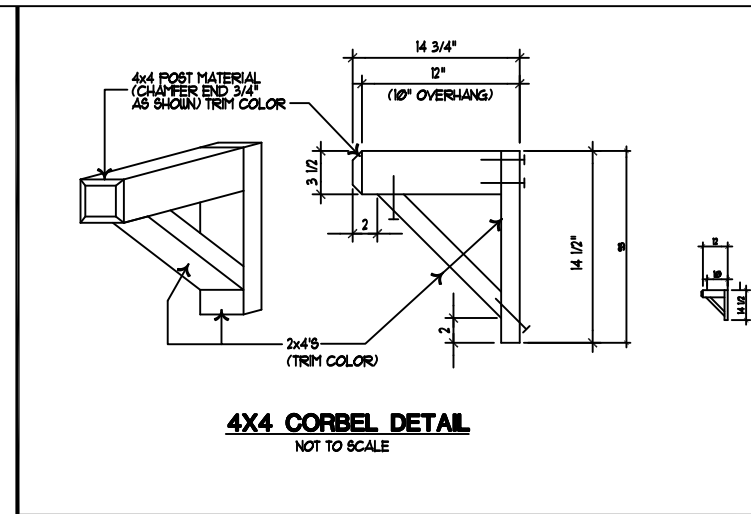

4X4 CORBEL DETAIL
NOT TO SCALE

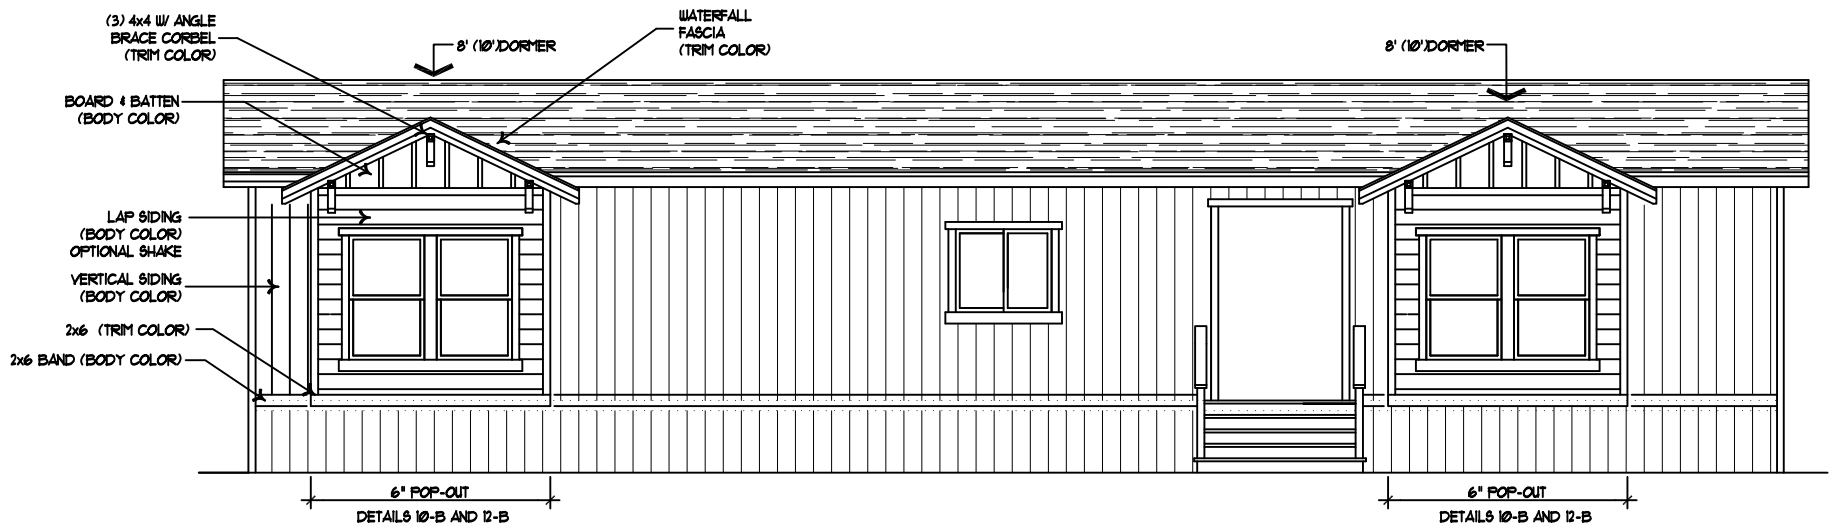

FRONT DOOR SIDEWALL ELEVATION

"CRAFTSMAN SIDEWALL" EXTERIOR

CMH
MANUFACTURING INC.
9998 OLD PLACERVILLE ROAD
Sacramento, CA. 95827
Phone: (916) 363-2681; Fax: (916) 363-4537
www.claytonhomes.com www.karstenhomes.com

DRAWING
TITLE:

EXTERIOR ELEVATIONS

DRAWING FILE INFORMATION:

STANDARD AS OF REVISION DATE

PRODUCT:
CORONADO SERIES

DESIP.:
2462-A

MODEL NO.:
COR24624A

SQUARE FT.:

DATE:
02/08/19


DRAWN BY:

SHEET:
2-A


REVISED:
08-20-13

Legend

- A - Composition Shingle Roof
- B - Hardboard 8" V-Groove - (Body Color)
- C - 1x3" Rough Sawn - (Trim Color)
- D - 1X3" Rough Sawn - (Body Color)
- E - 2x8" Rough Sawn - (Trim Color)
- F - Light

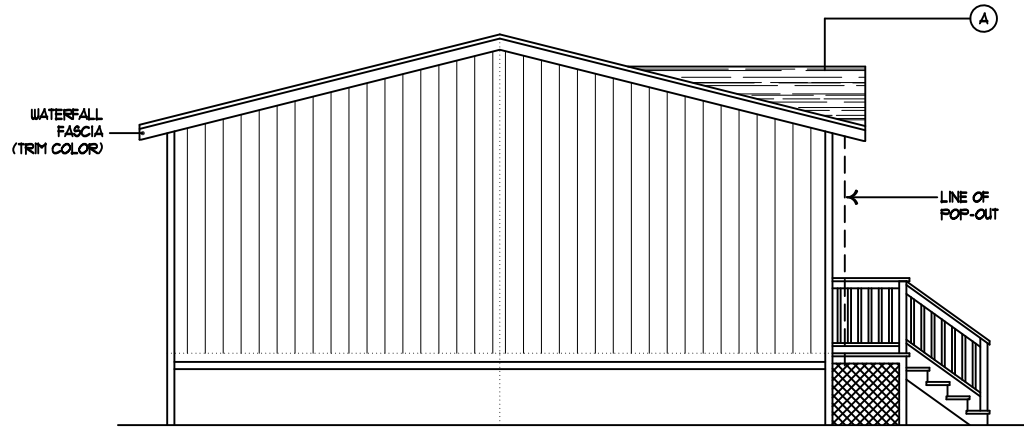

REAR ENDWALL ELEVATION

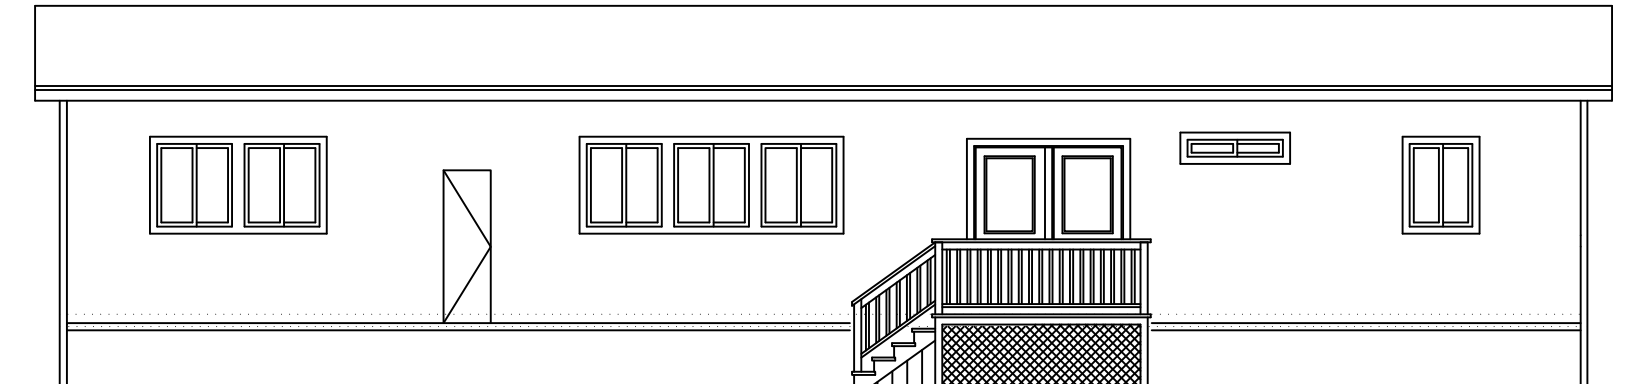

REAR SIDEWALL ELEVATION



9998 OLD PLACERVILLE ROAD
 Sacramento, CA. 95827
 Phone: (916) 363-2681; Fax: (916) 363-4537
 www.claytonhomes.com www.karstenhomes.com

DRAWING
 TITLE:

EXTERIOR ELEVATIONS

DRAWING FILE INFORMATION:

STANDARD AS OF REVISION DATE

PRODUCT: CORONADO SERIES	DESRIIP.: 2762-A	MODEL NO.: COR27624A
	SQUARE FT.:	DATE: 03/23/19
DRAWN BY:	SHEET: 2-B	REVISED:

K:\HUD-HOMES\STD\018\CORONADO\2019\03\F 2762\EXTERIOR ELEVATIONS.dwg